




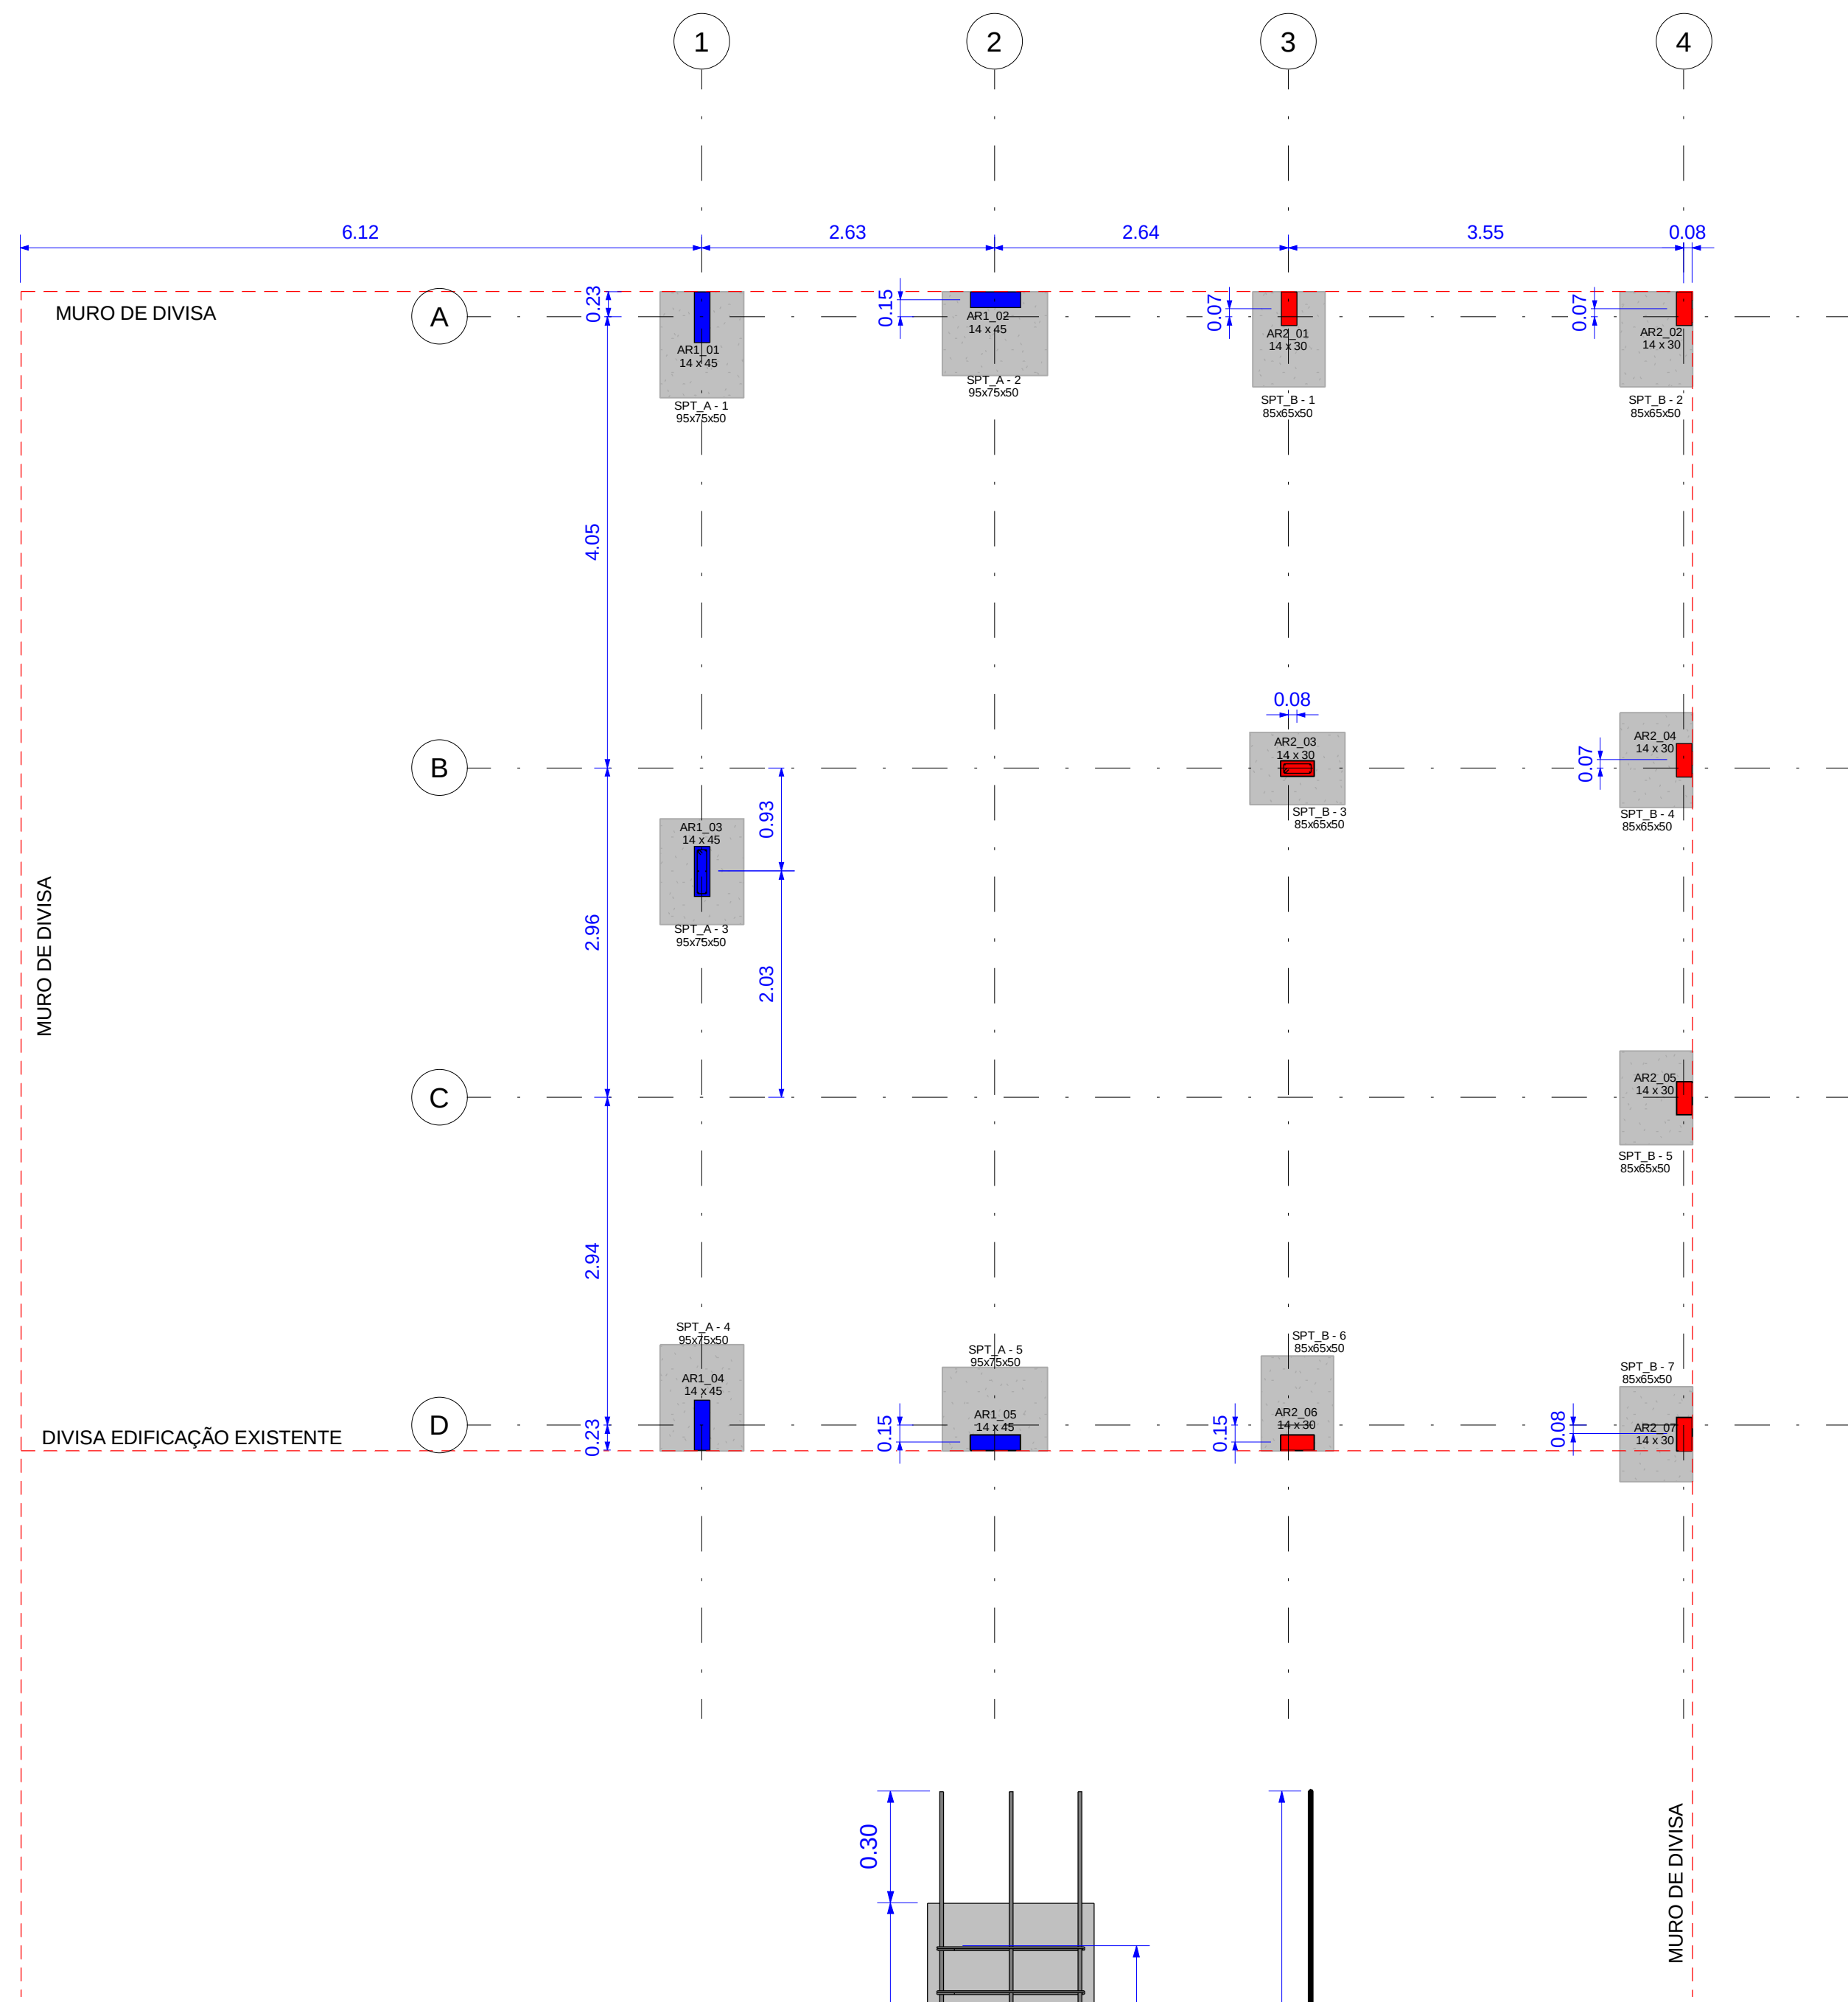


1 FUNDAÇÕES (EST)
1 : 50

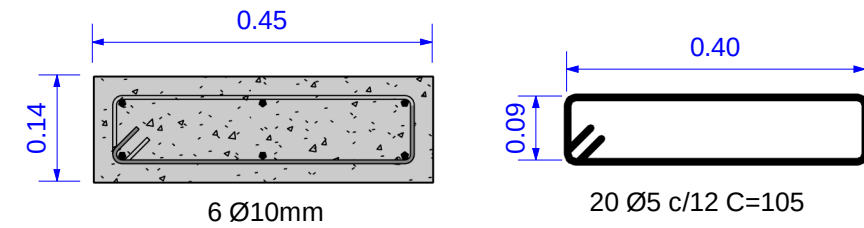


12 PA - 01-05
ESC: 1 : 10

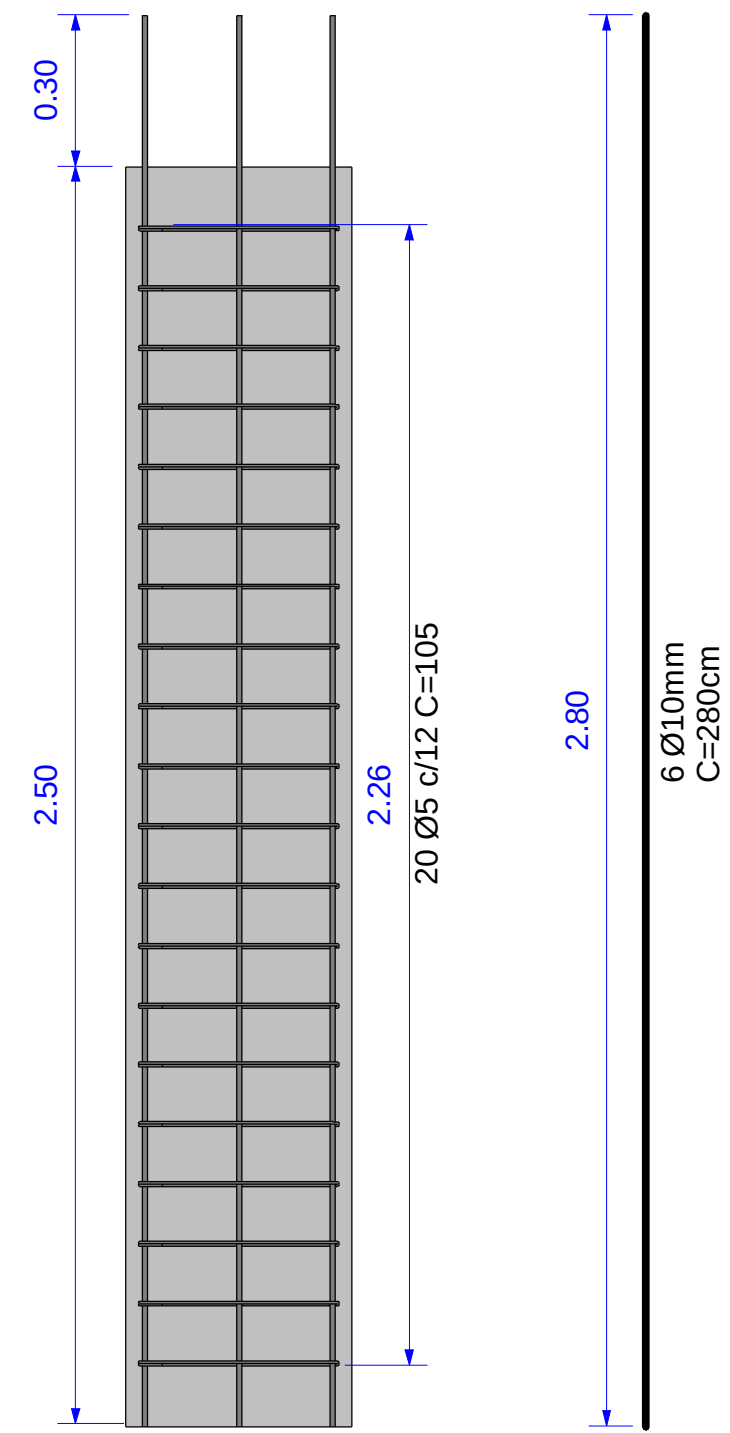


13 CORTE 1 - PA
ESC: 1 : 15

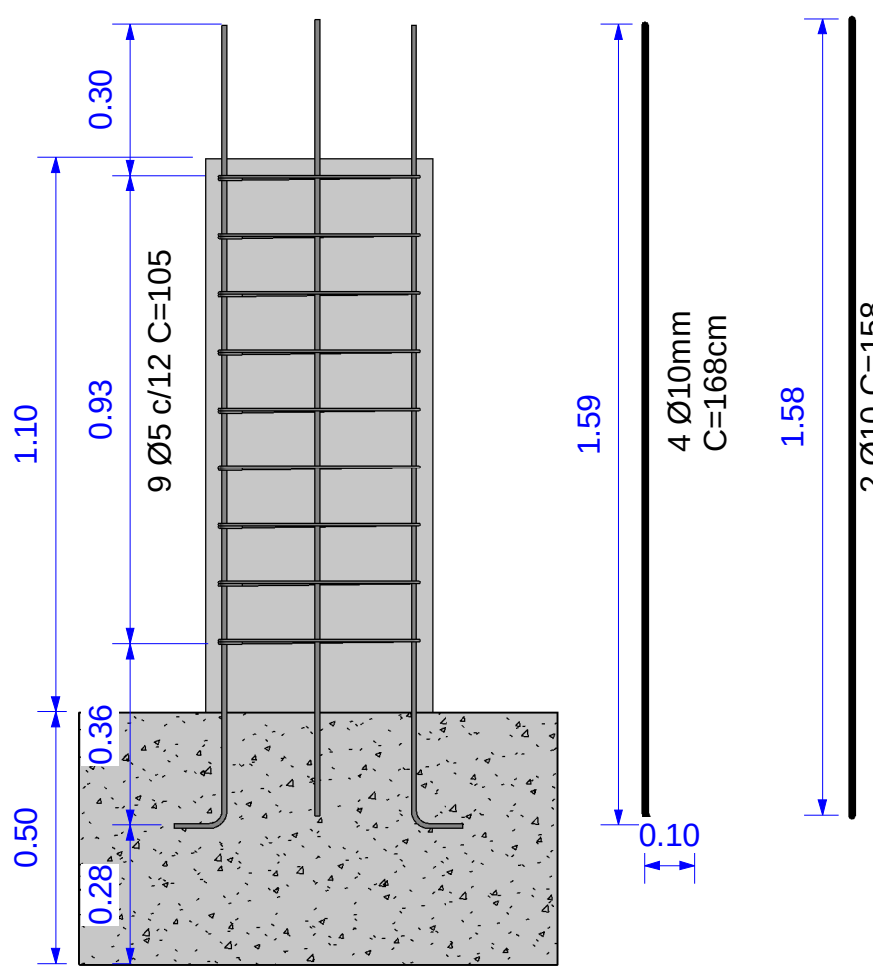


9 CORTE - AR1
ESC: 1 : 15

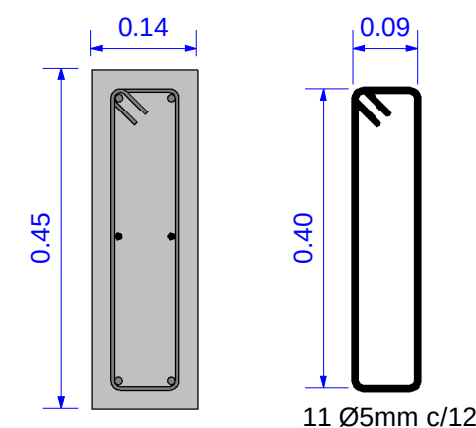


8 AR1_01-05
ESC: 1 : 10

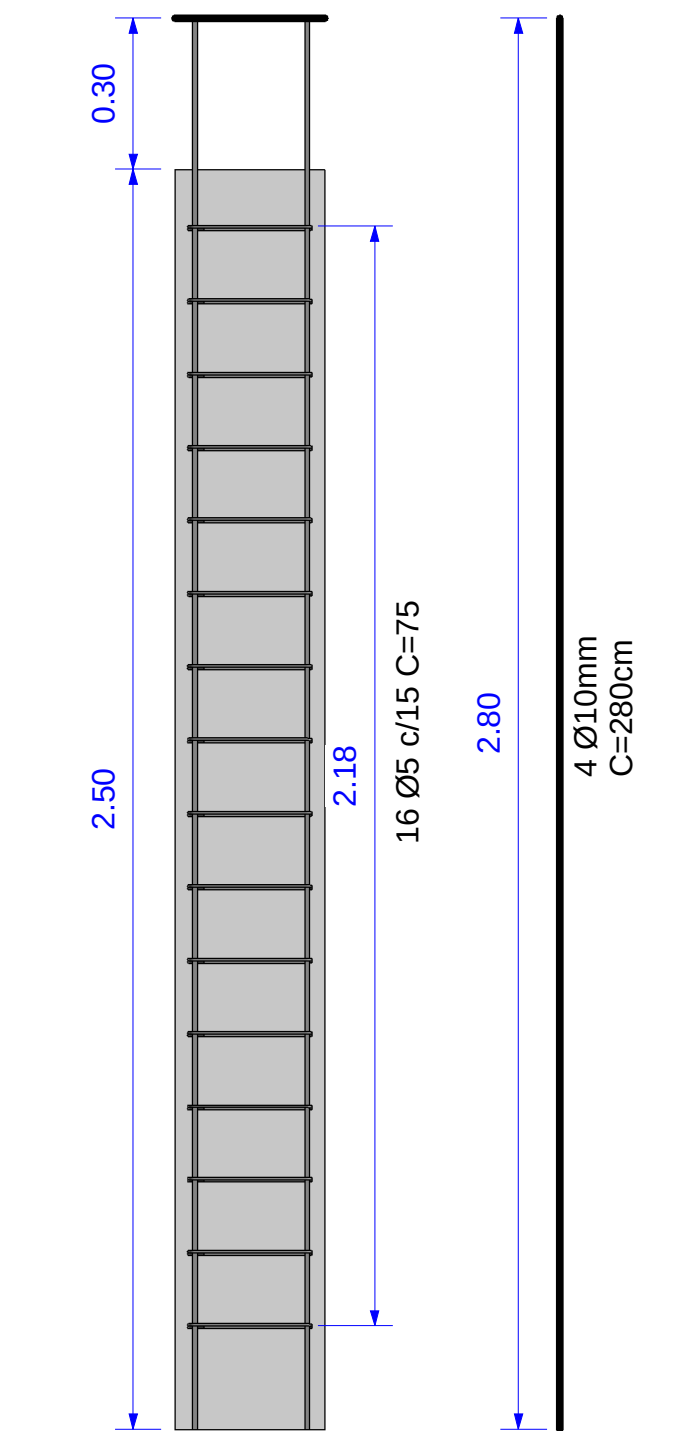


14 CORTE 1 - PB
ESC: 1 : 15

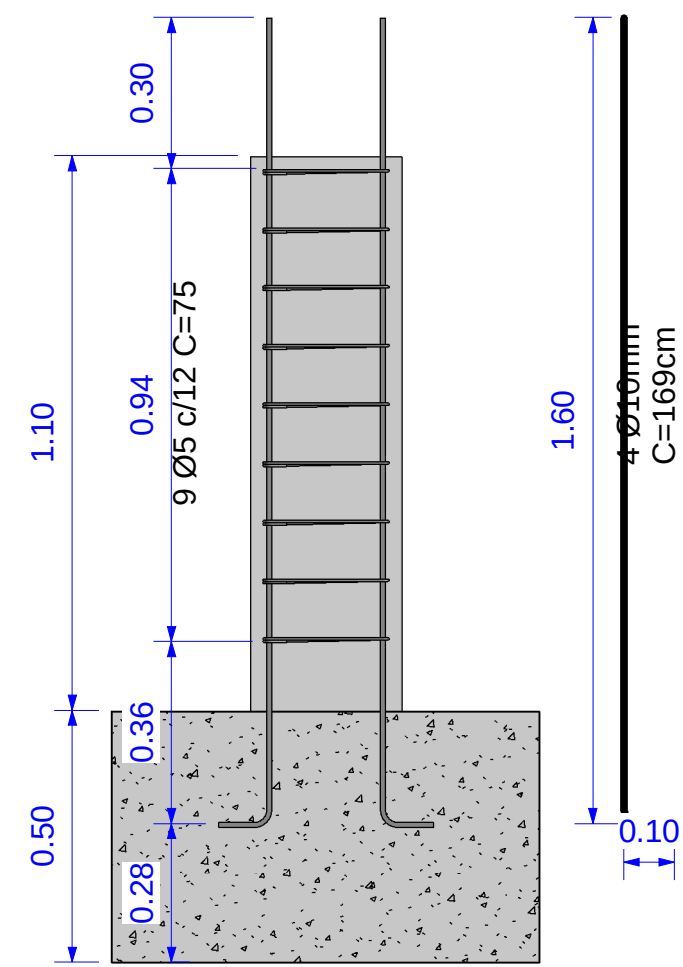


11 CORTE - AR2
ESC: 1 : 15

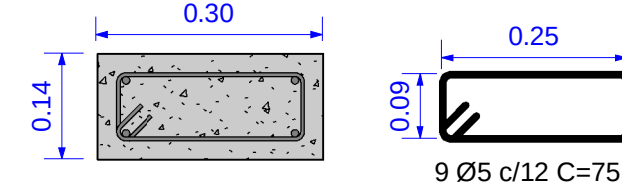


10 AR2_01-07
ESC: 1 : 10

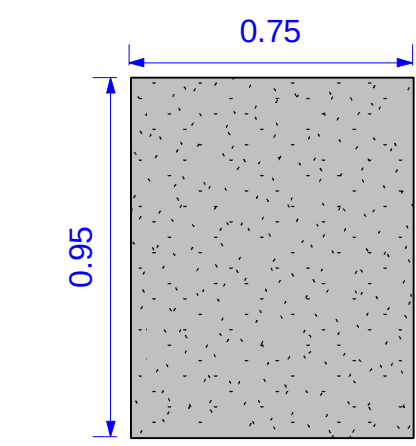


2 SPT_A - 01-05
ESC: 1 : 20

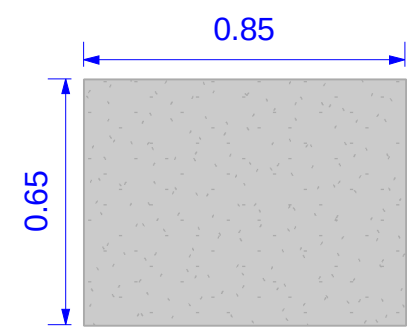


7 SPT_B - 01-07
ESC: 1 : 20

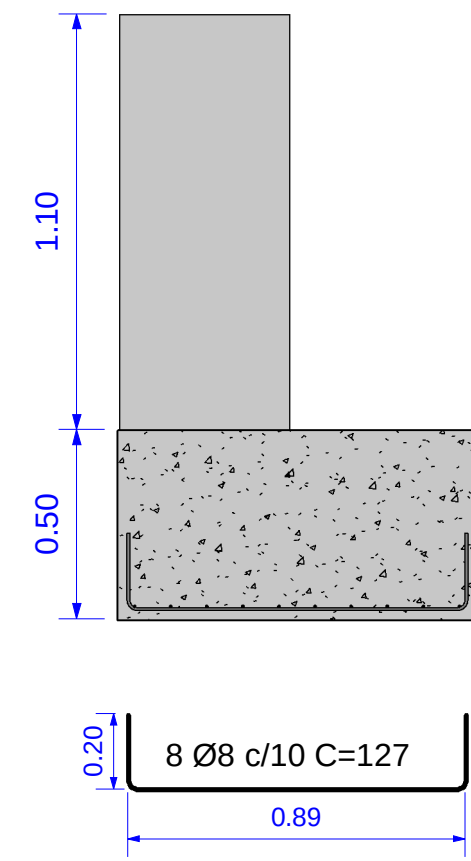


3 CORTE 1 - SPT_A
ESC: 1 : 20

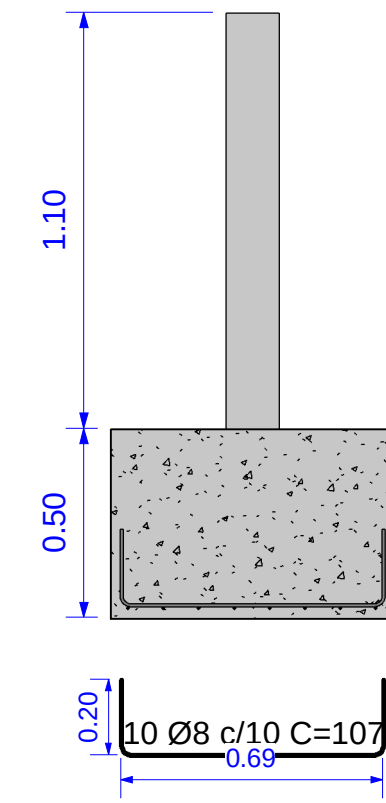


4 CORTE 2 - SPT_A
ESC: 1 : 20

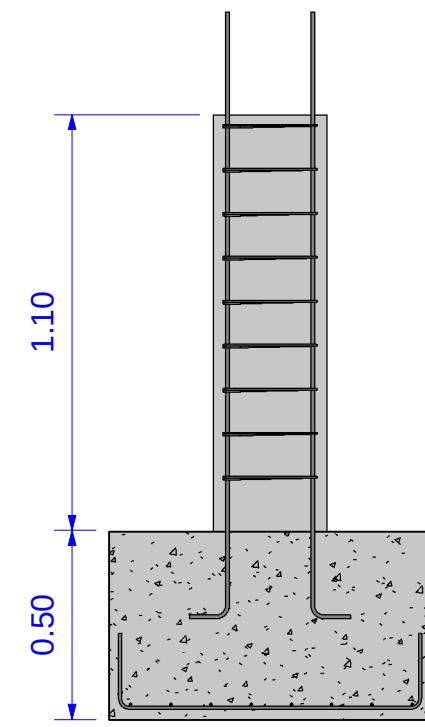


5 CORTE 1 - SPT_B
ESC: 1 : 20

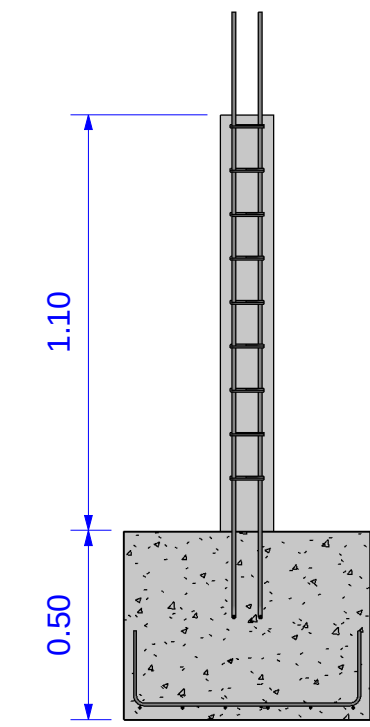

6 CORTE 2 - SPT_B
ESC: 1 : 20

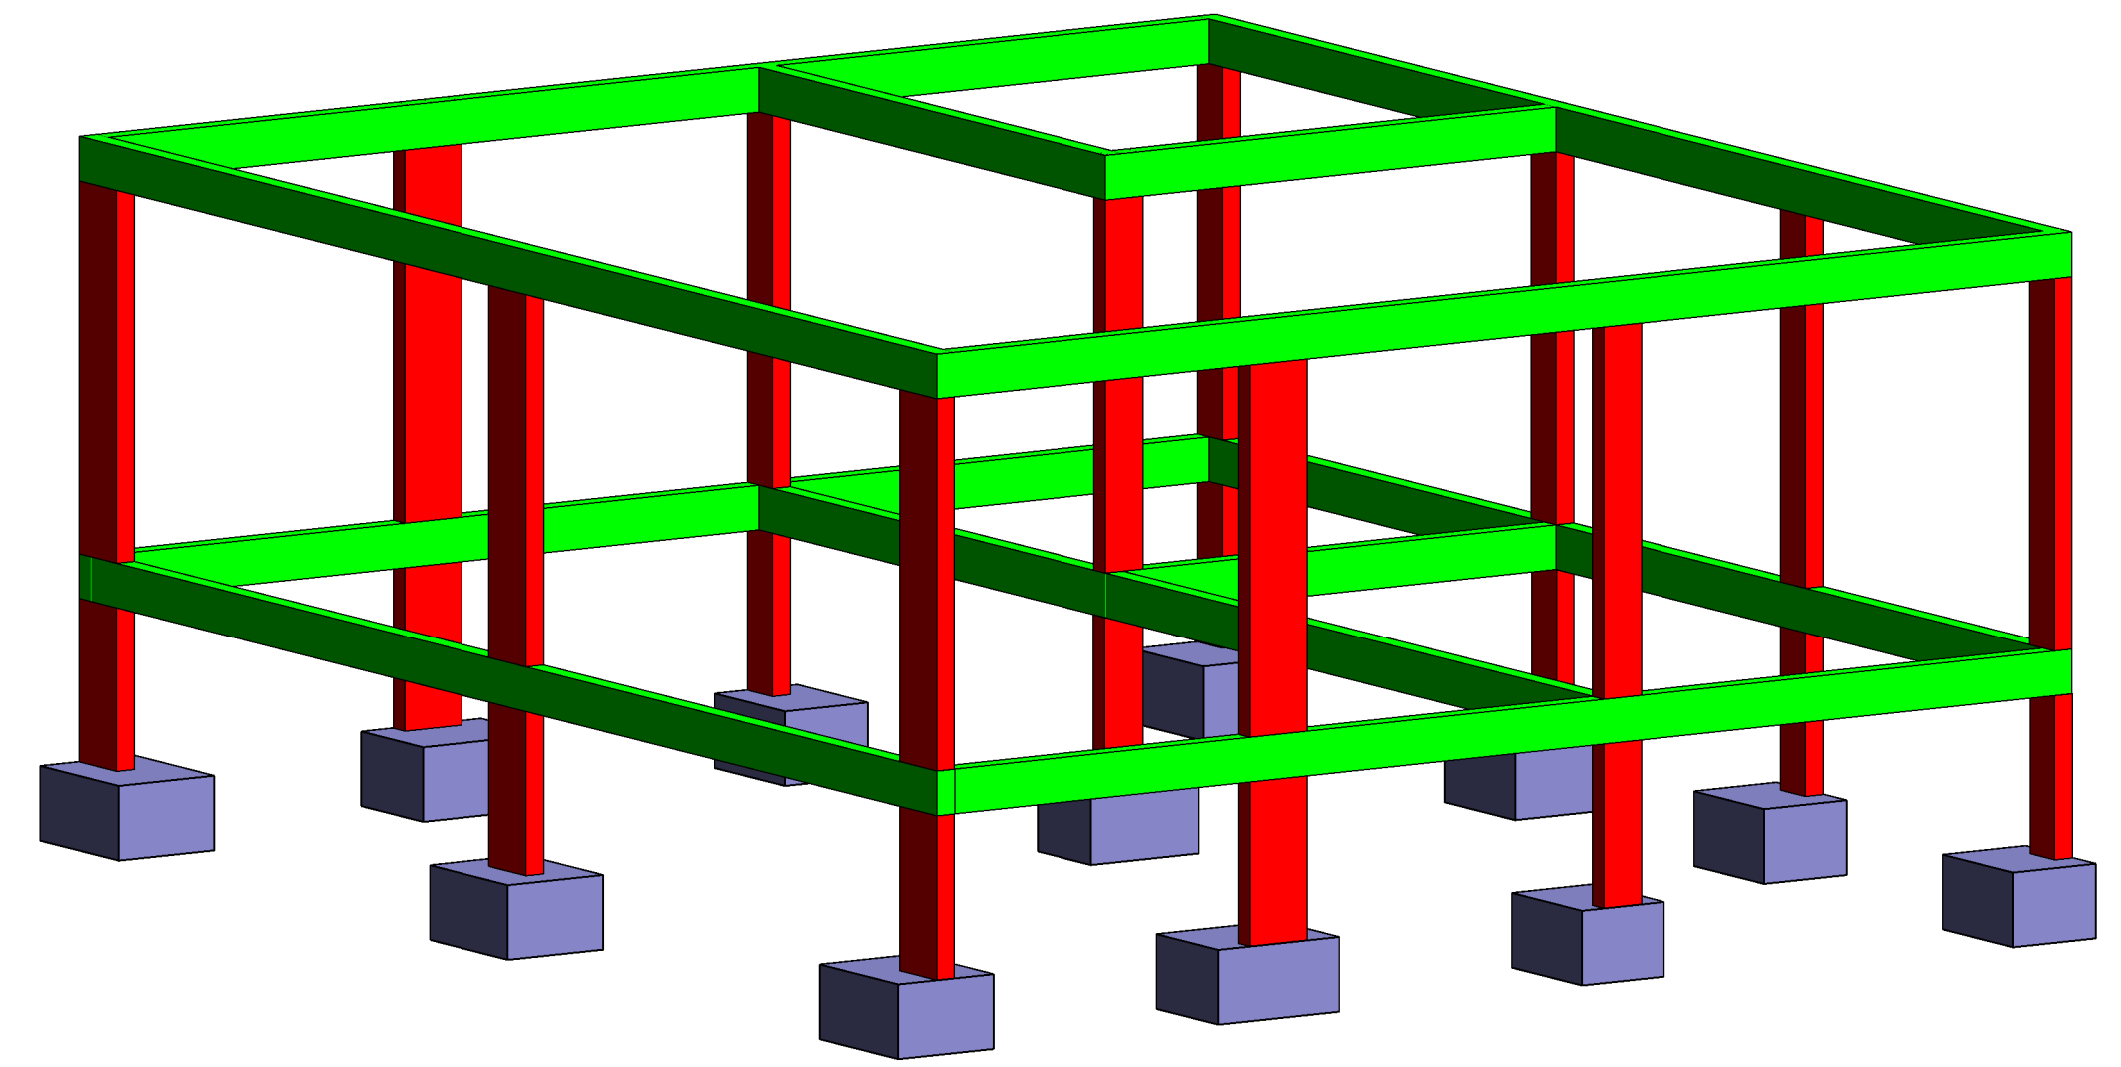

16 PERSPECTIVA 01

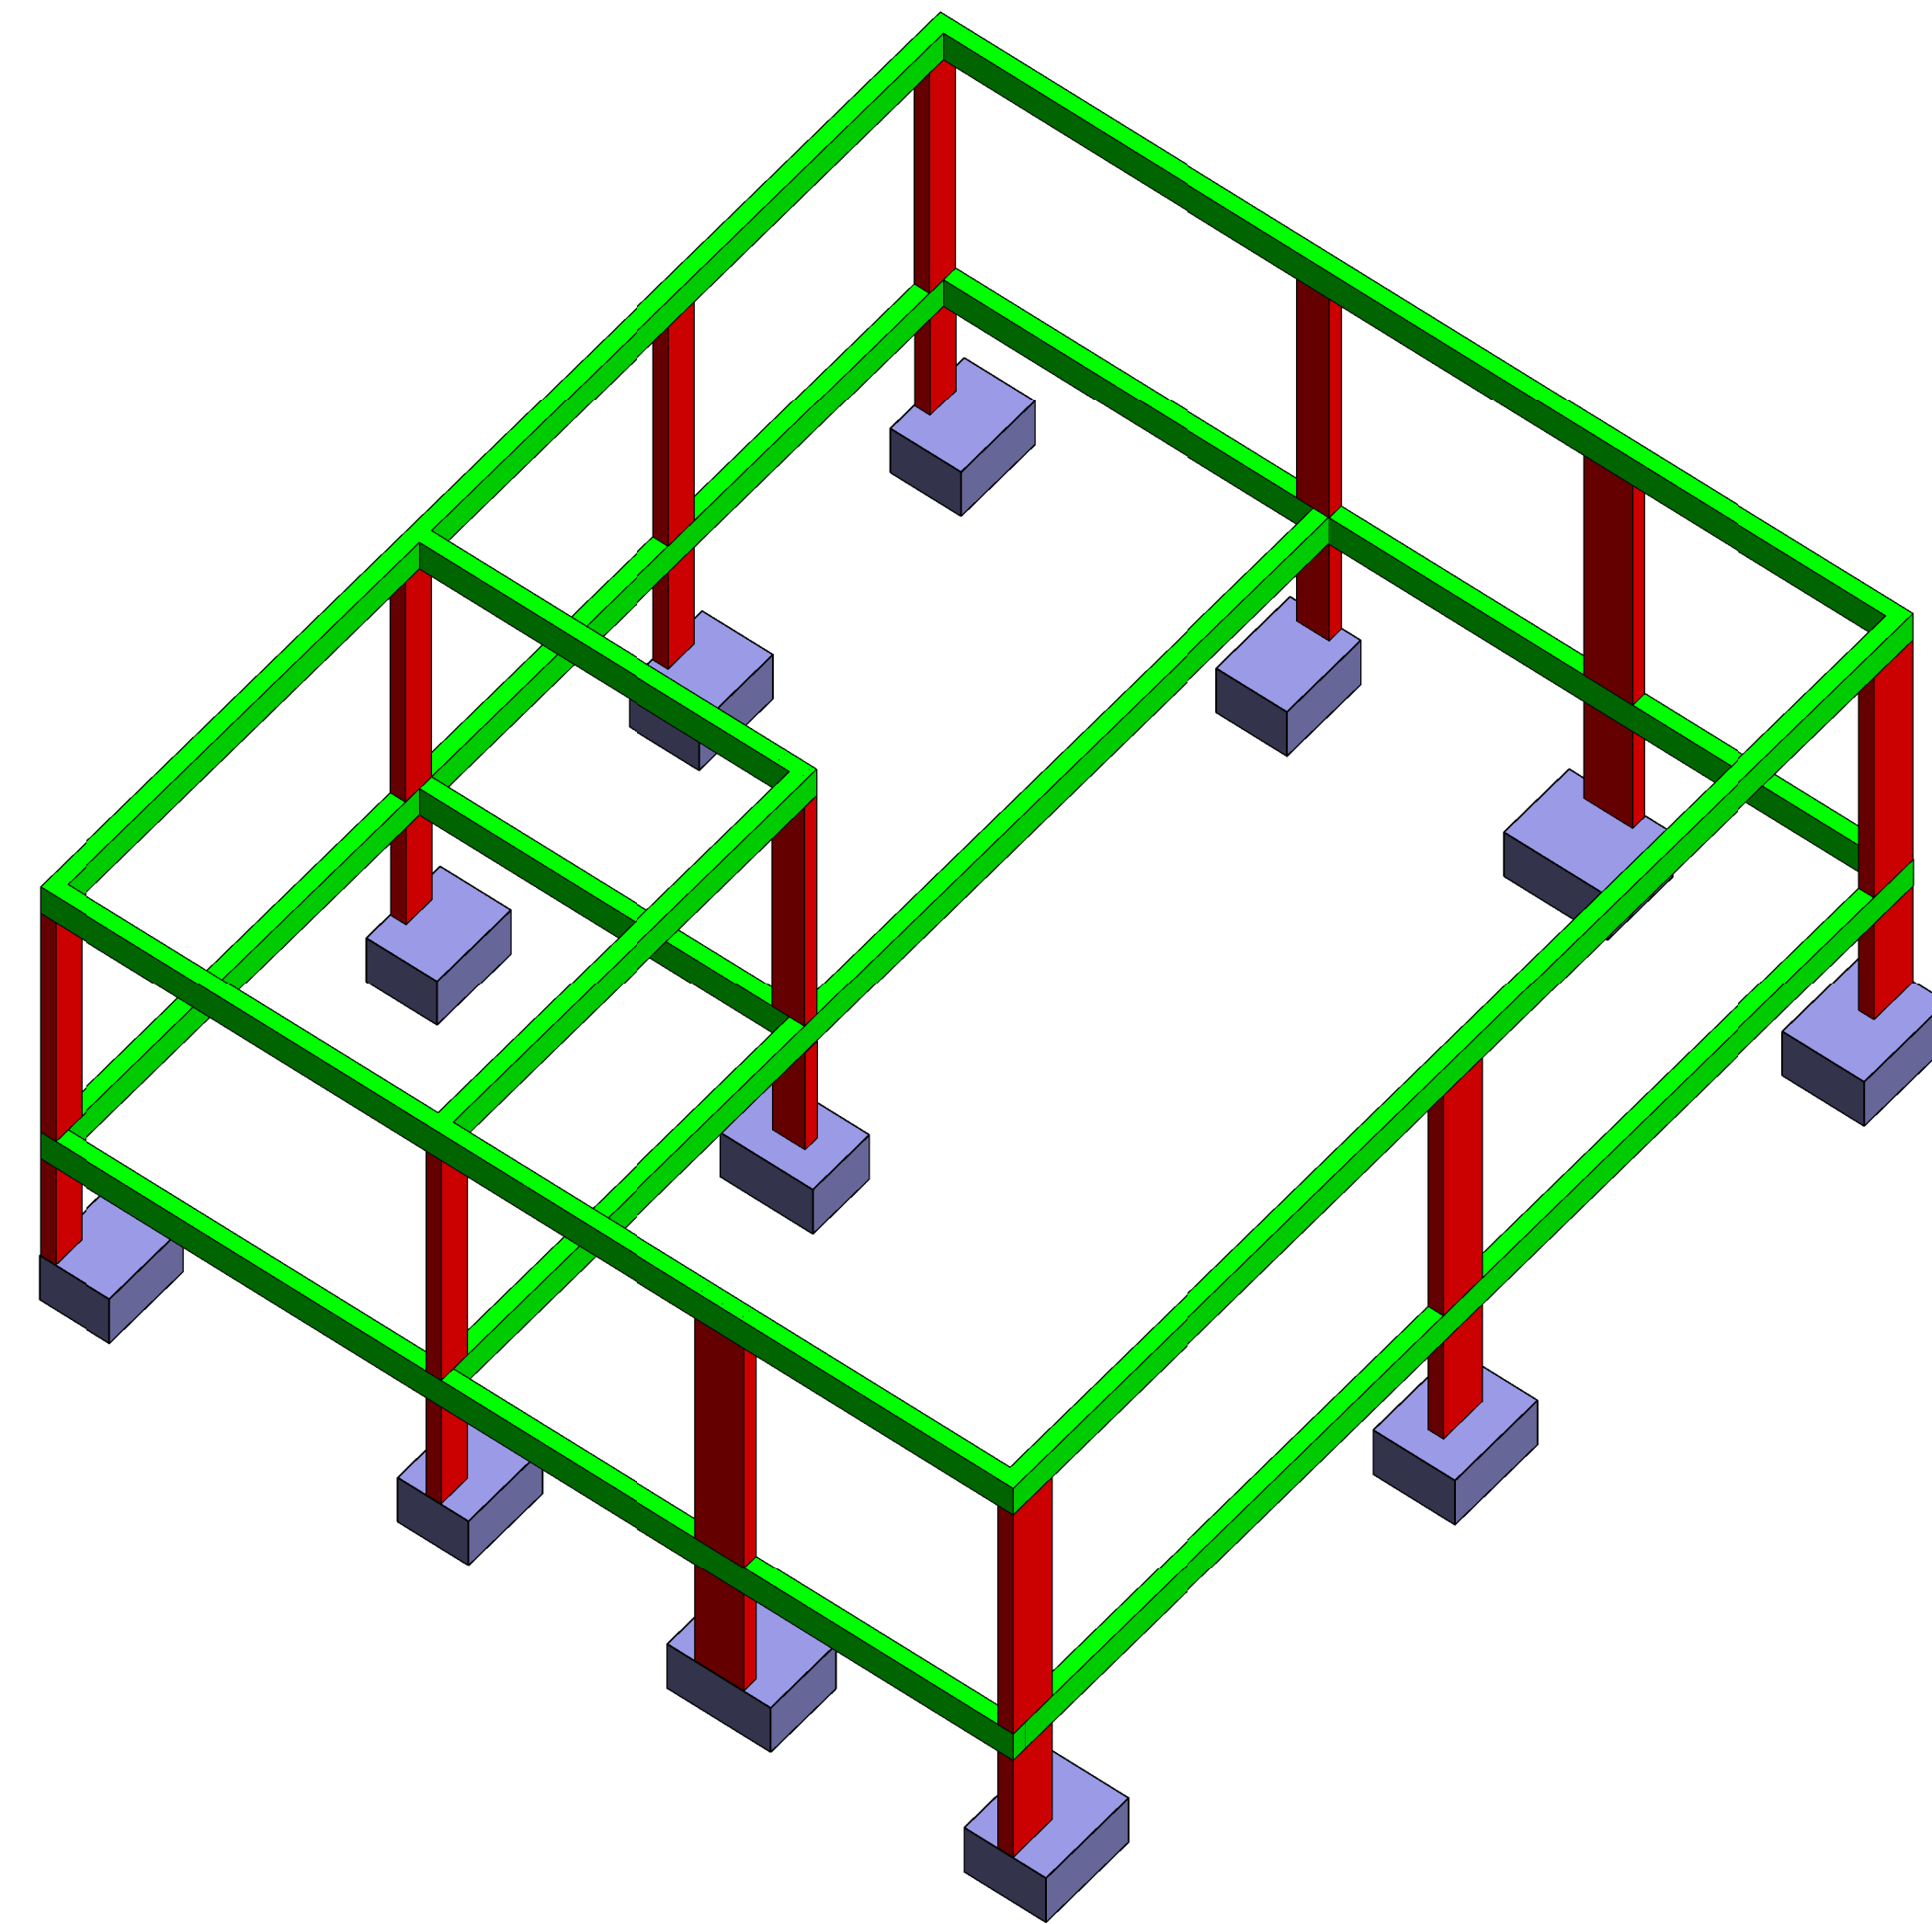

17 PERSPECTIVA 02



eng.pollyanaolive@gmail.com
+55 63 99601-9002
RESPONSÁVEL TÉCNICO Pollyana Leite
CREA: 20111340-TO

PROJETO ESTRUTURAL

PROJETO: AMPLIAÇÃO DA CÂMARA MUNICIPAL


ÁREA: 94,12 M²

LOCAL: MUNICÍPIO DE SUCUPIRA - TO

PRANCHA: 01 / 03


TÍTULO: FUNDAÇÕES E ARRANQUES

REVISÃO:

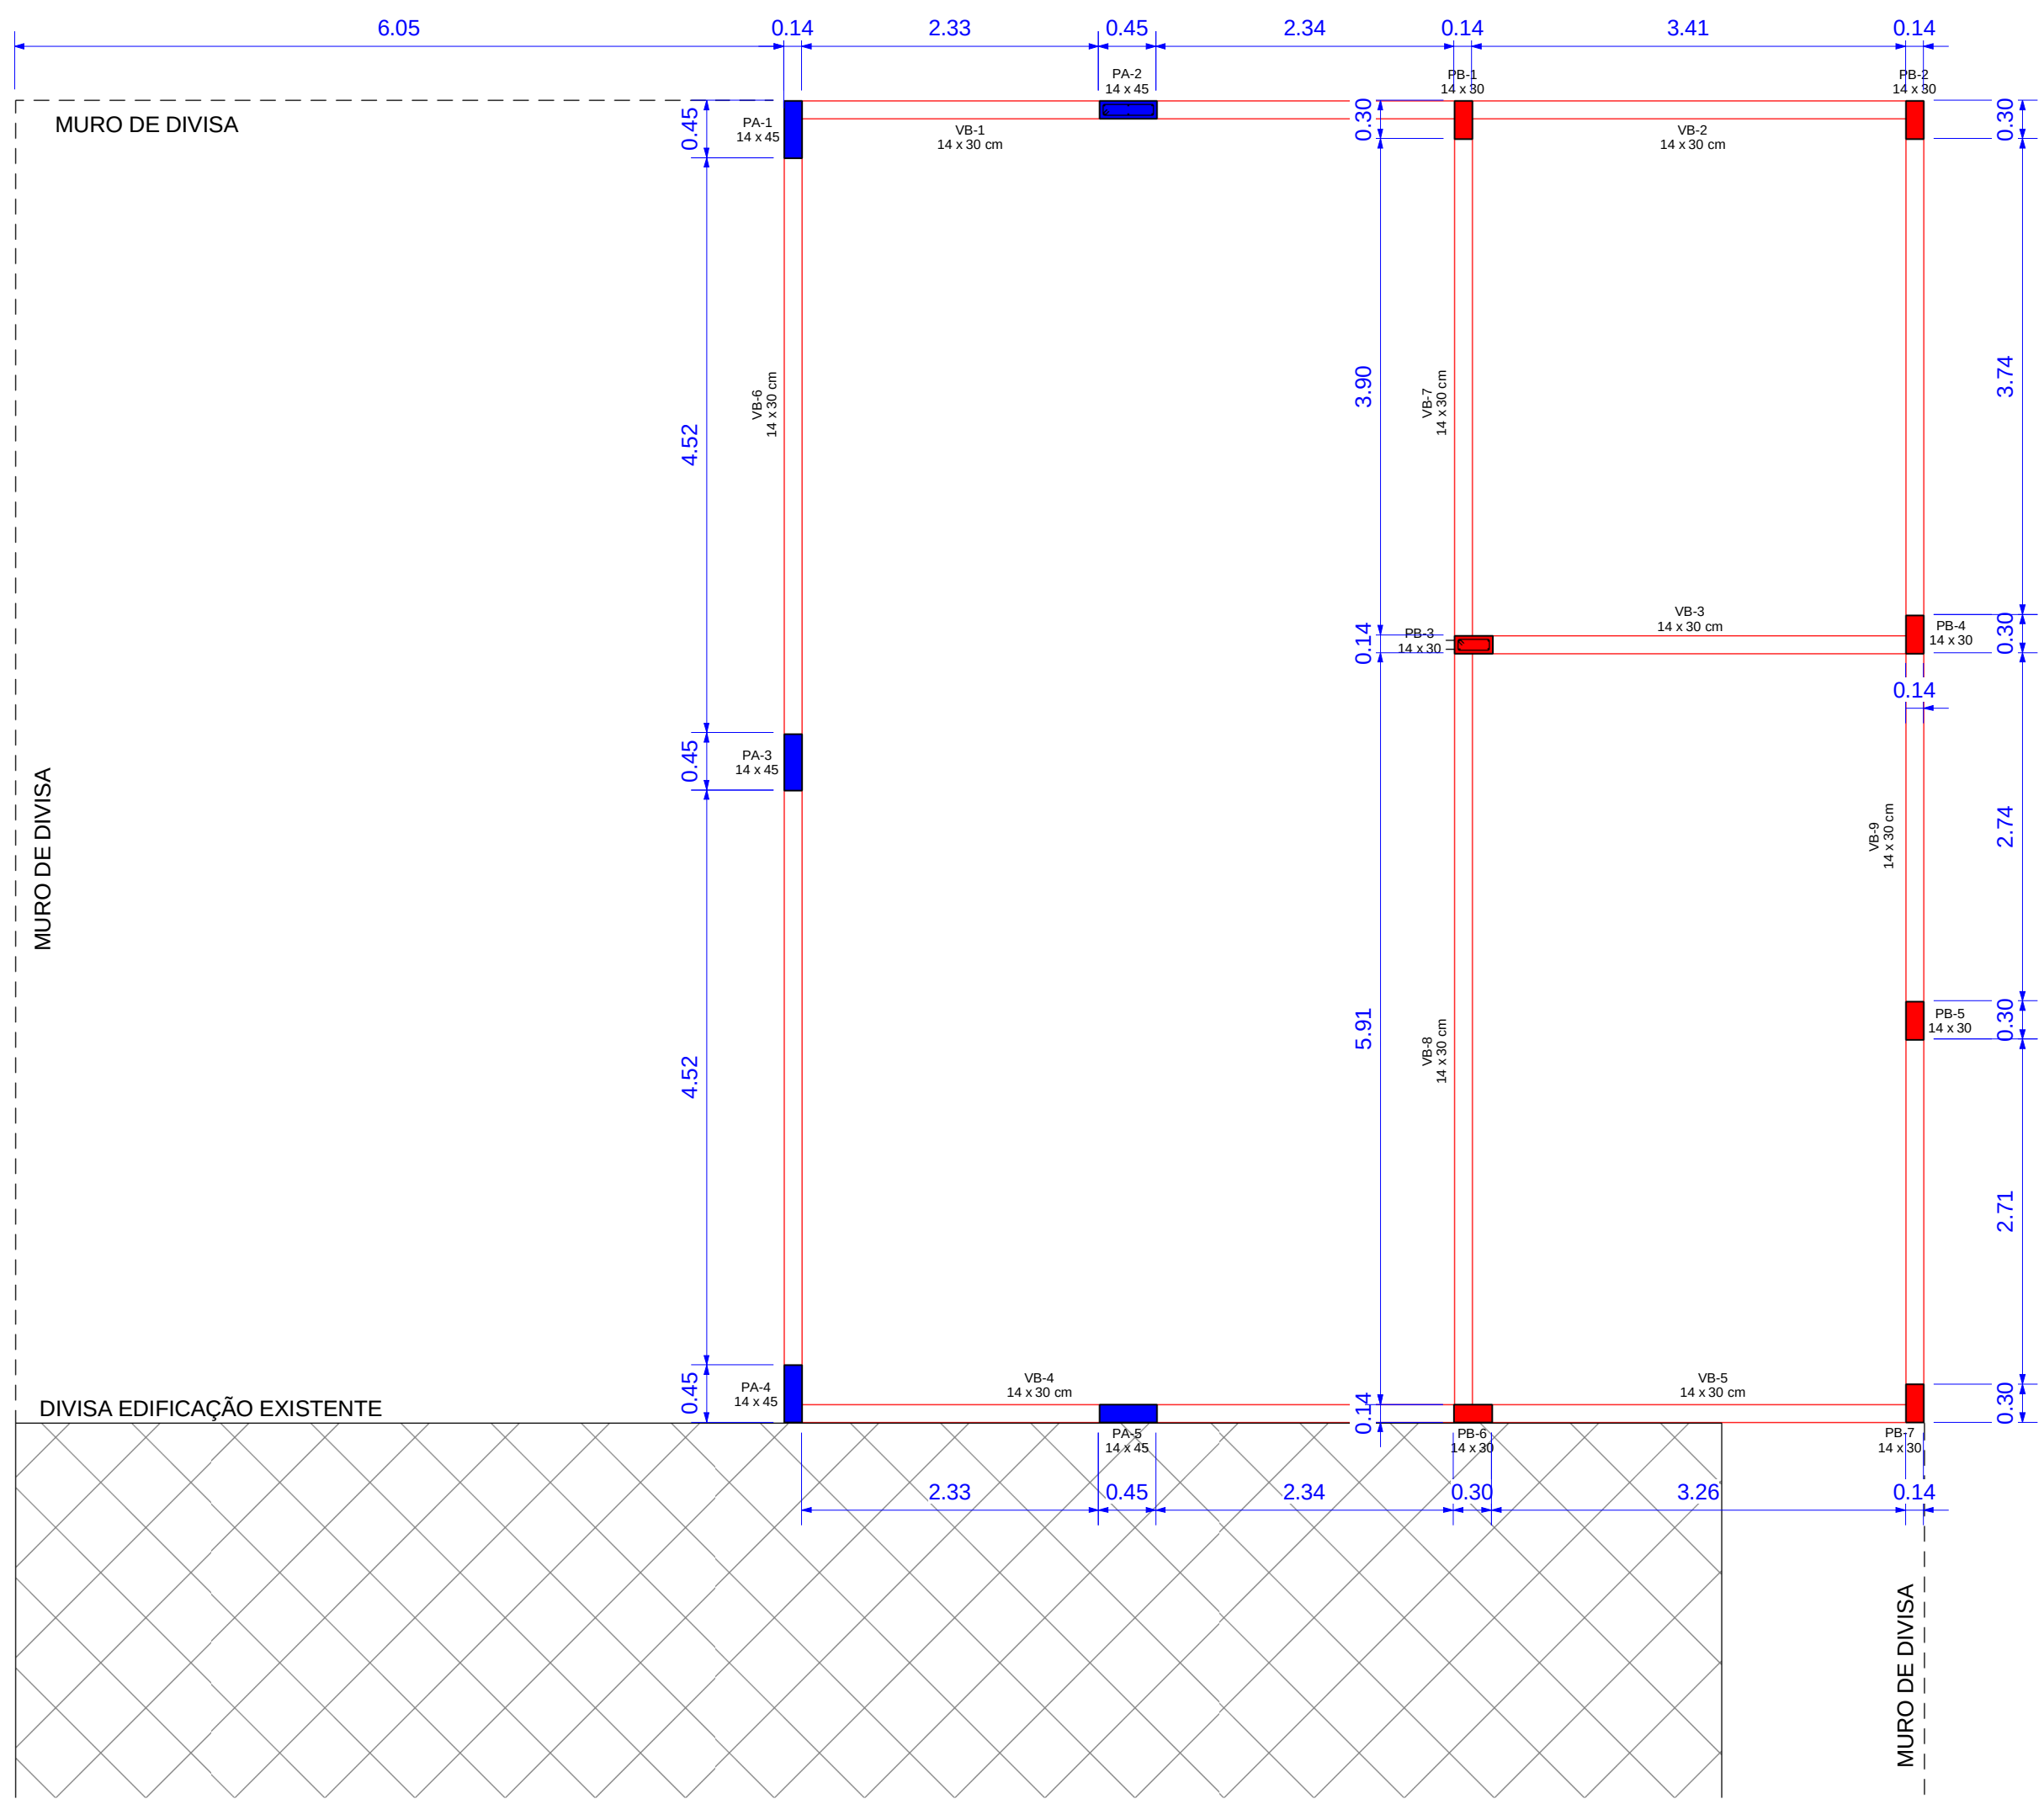


1 PAV. TÉRREO (EST)

1 : 50

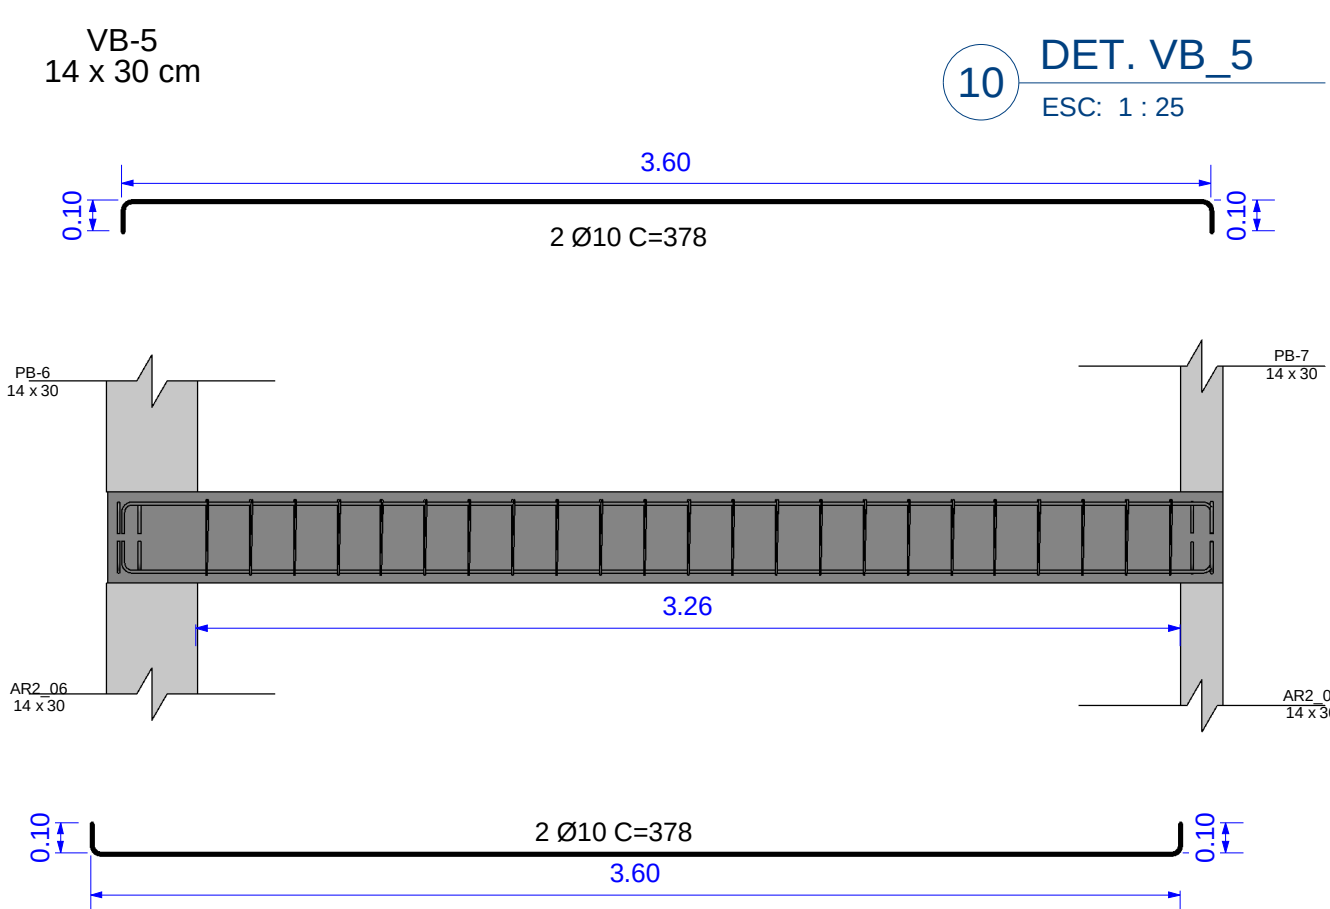


11 CORTE VB-5
ESC: 1 : 10

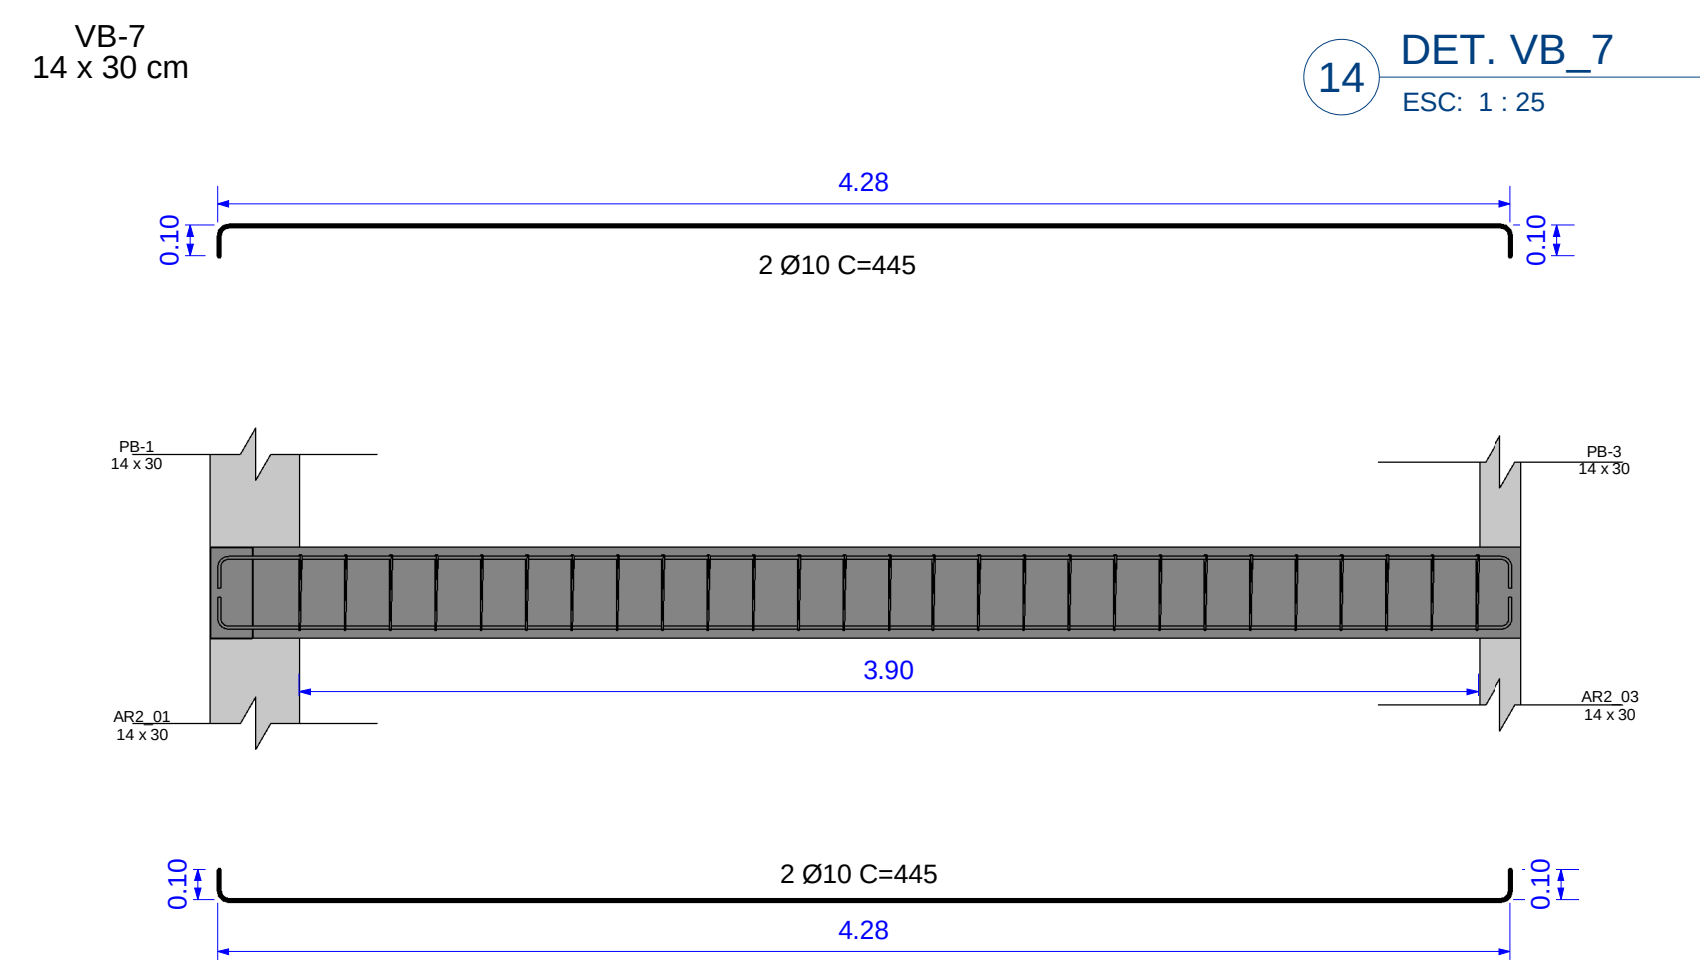


15 CORTE VB-7
ESC: 1 : 10

VB-9
14 x 30 cm

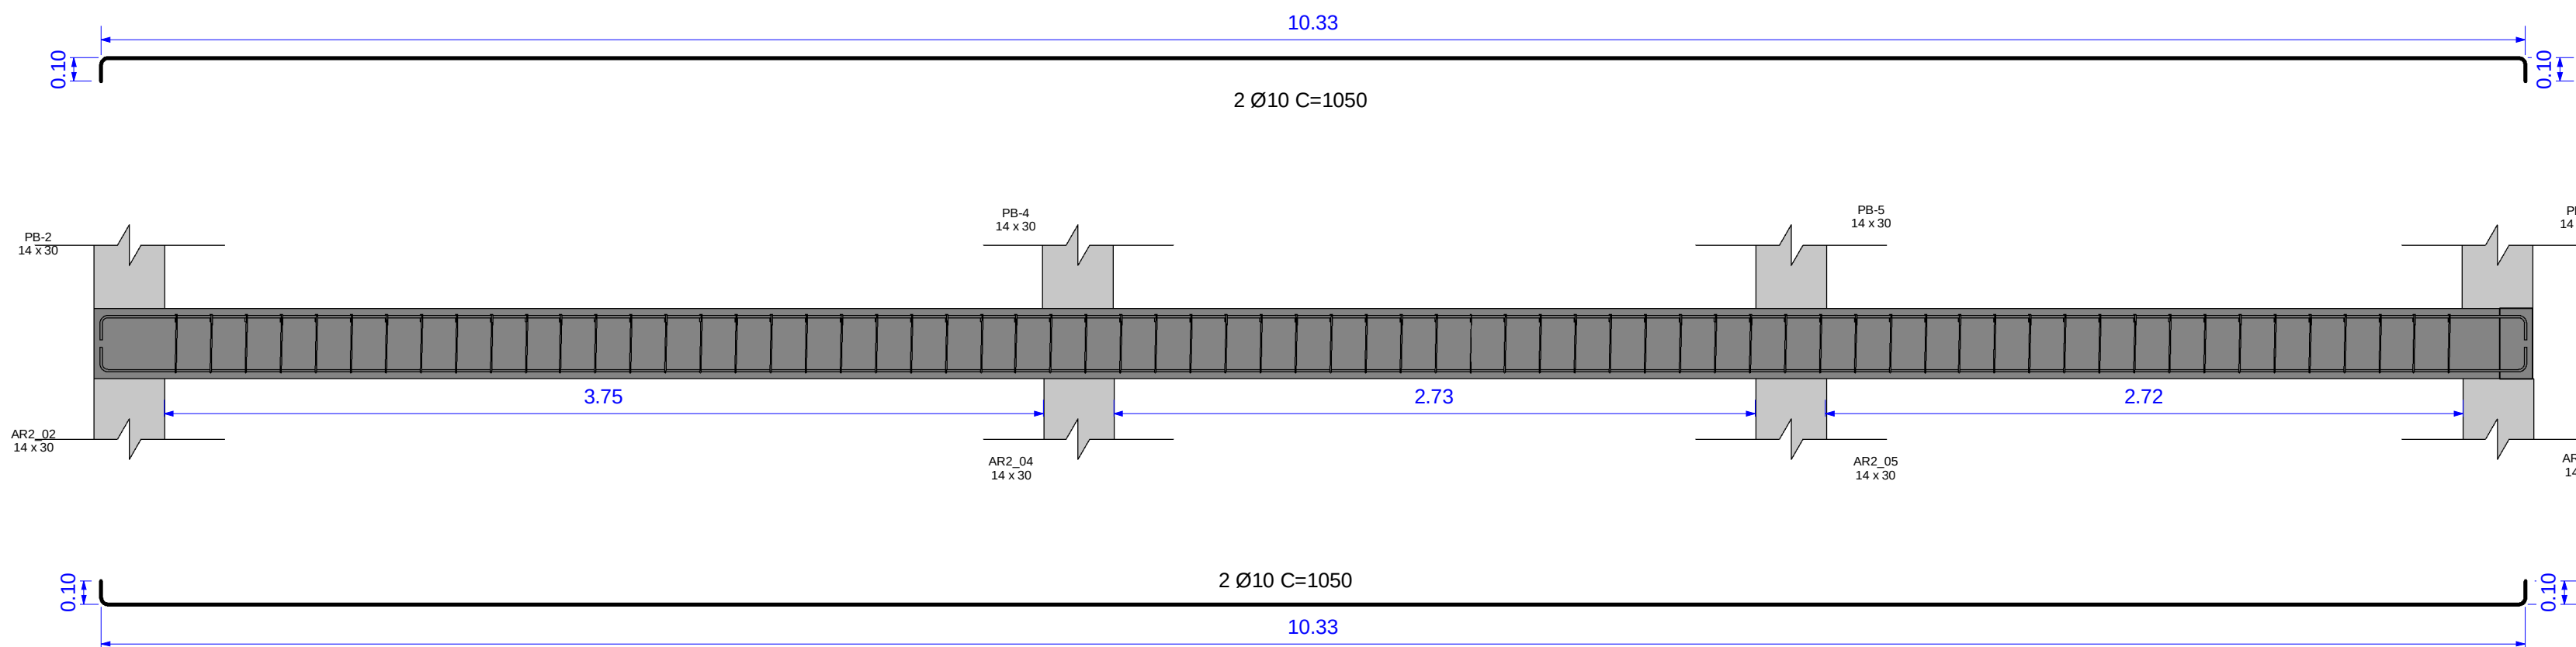


19 CORTE VB-9
ESC: 1 : 10

VB-1
14 x 30 cm

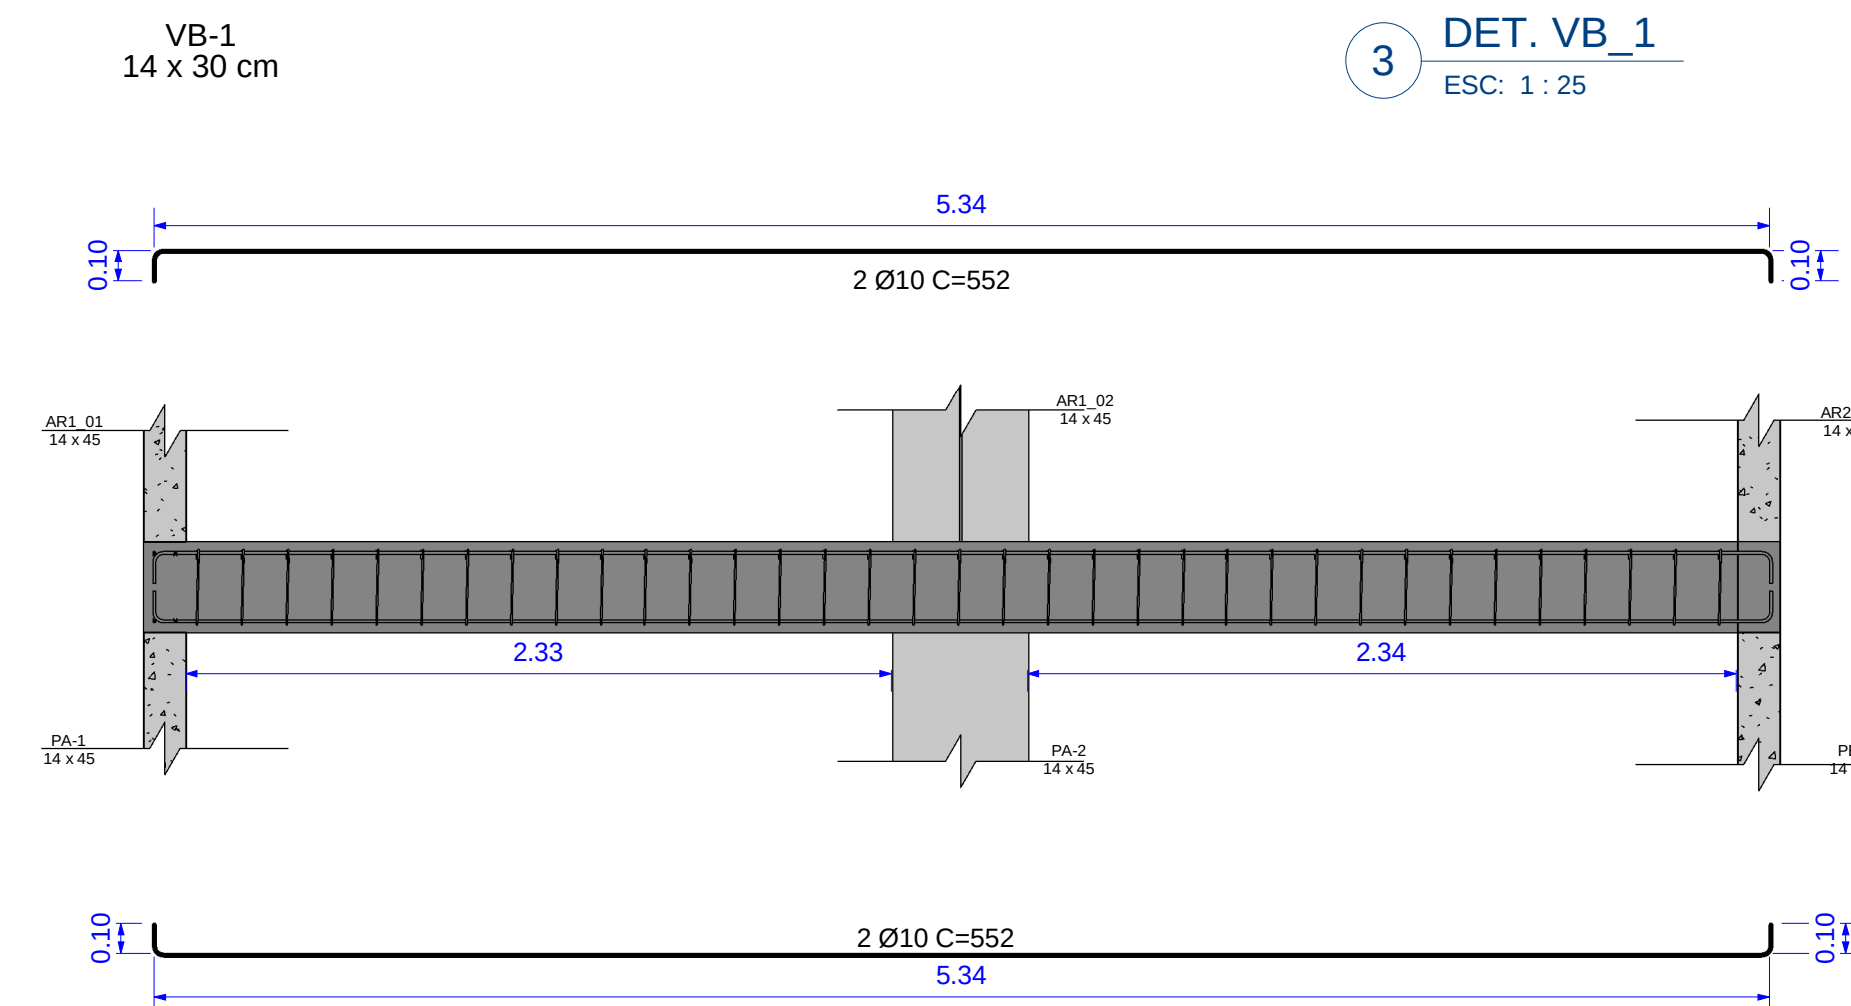


2 CORTE VB-1
ESC: 1 : 10

VB-3
14 x 30 cm

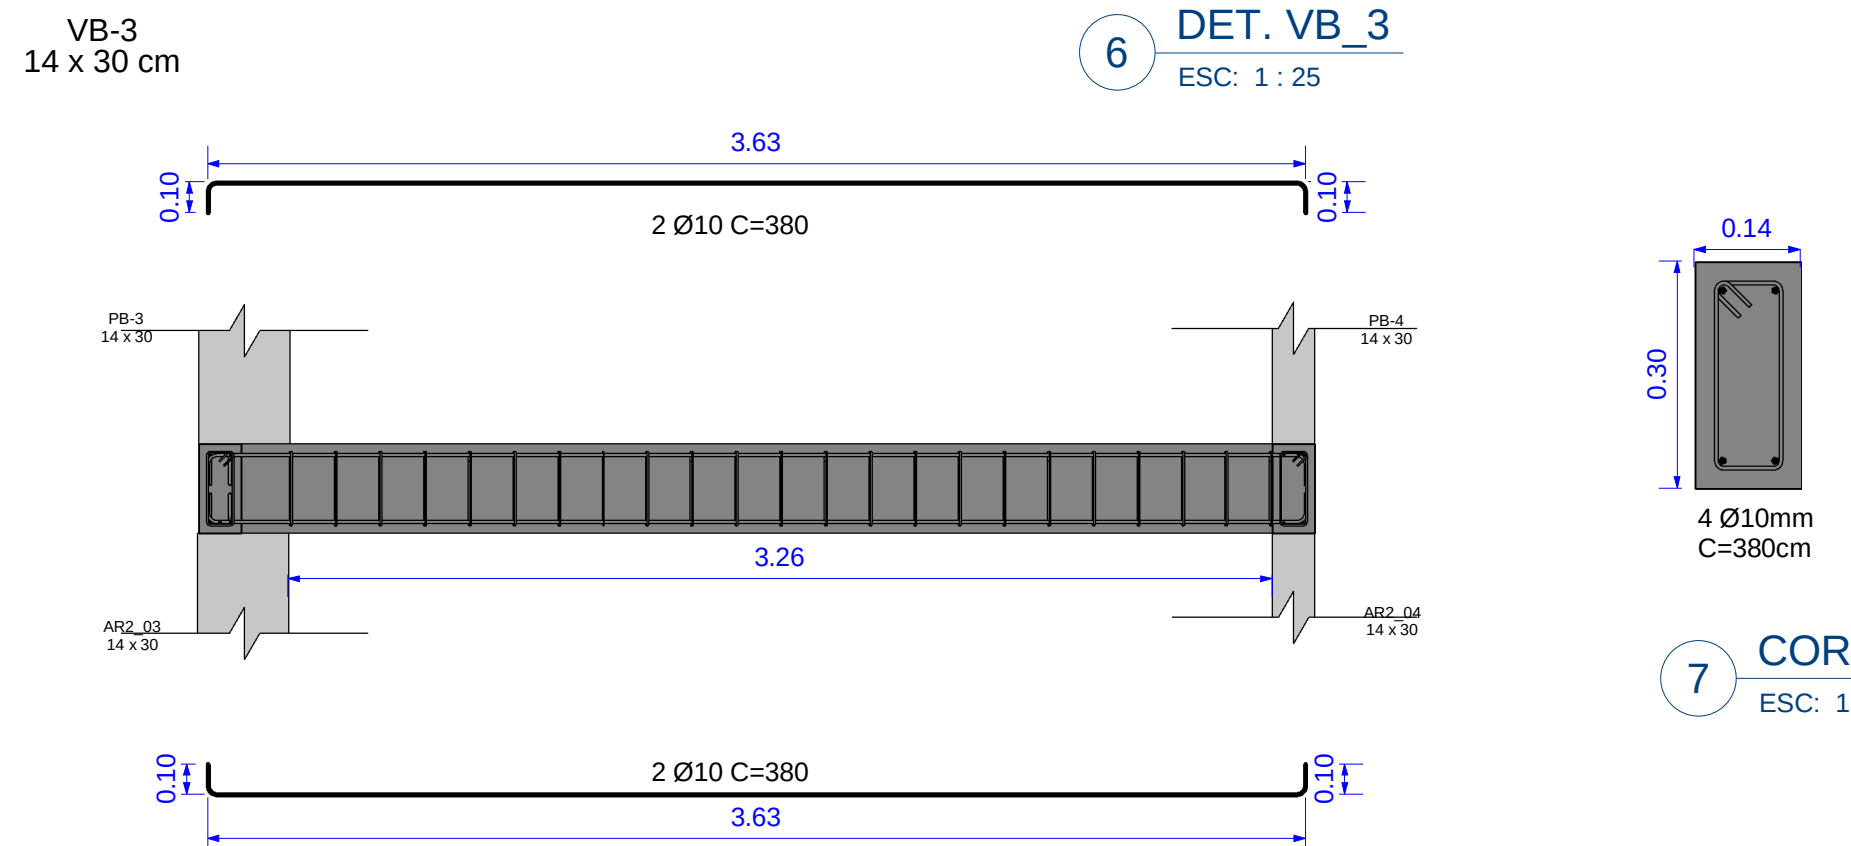


7 CORTE VB-3
ESC: 1 : 10

VB-6
14 x 30 cm

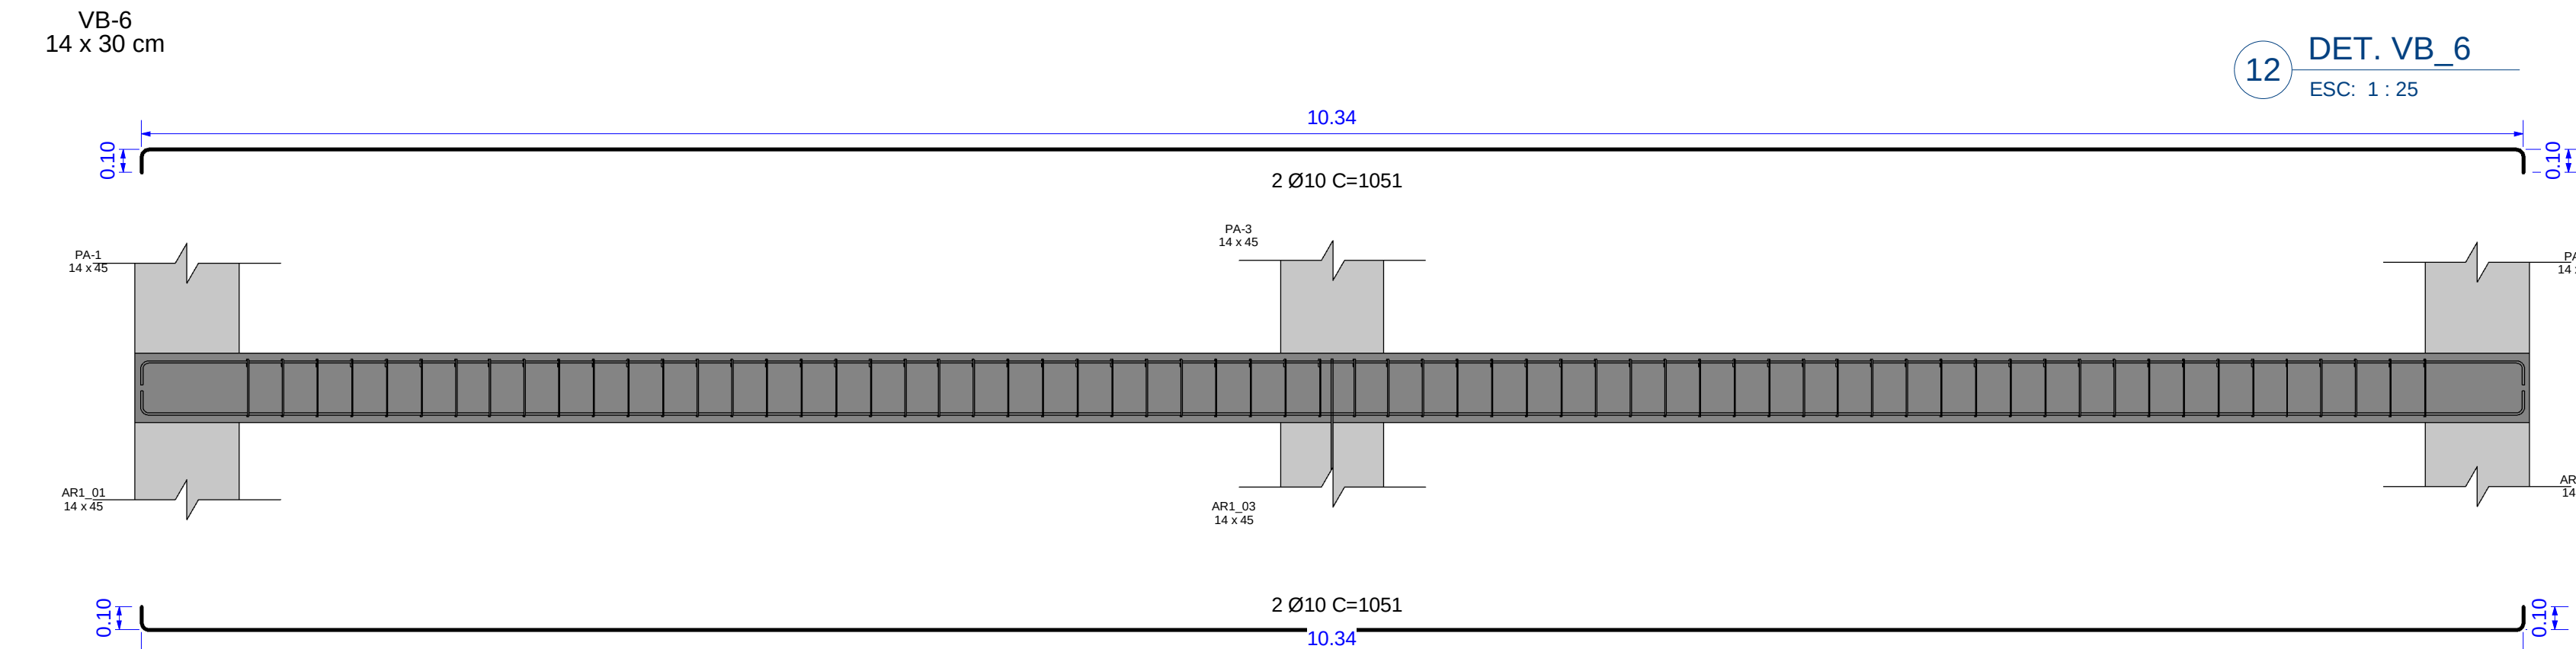


13 CORTE VB-6
ESC: 1 : 10

VB-8
14 x 30 cm

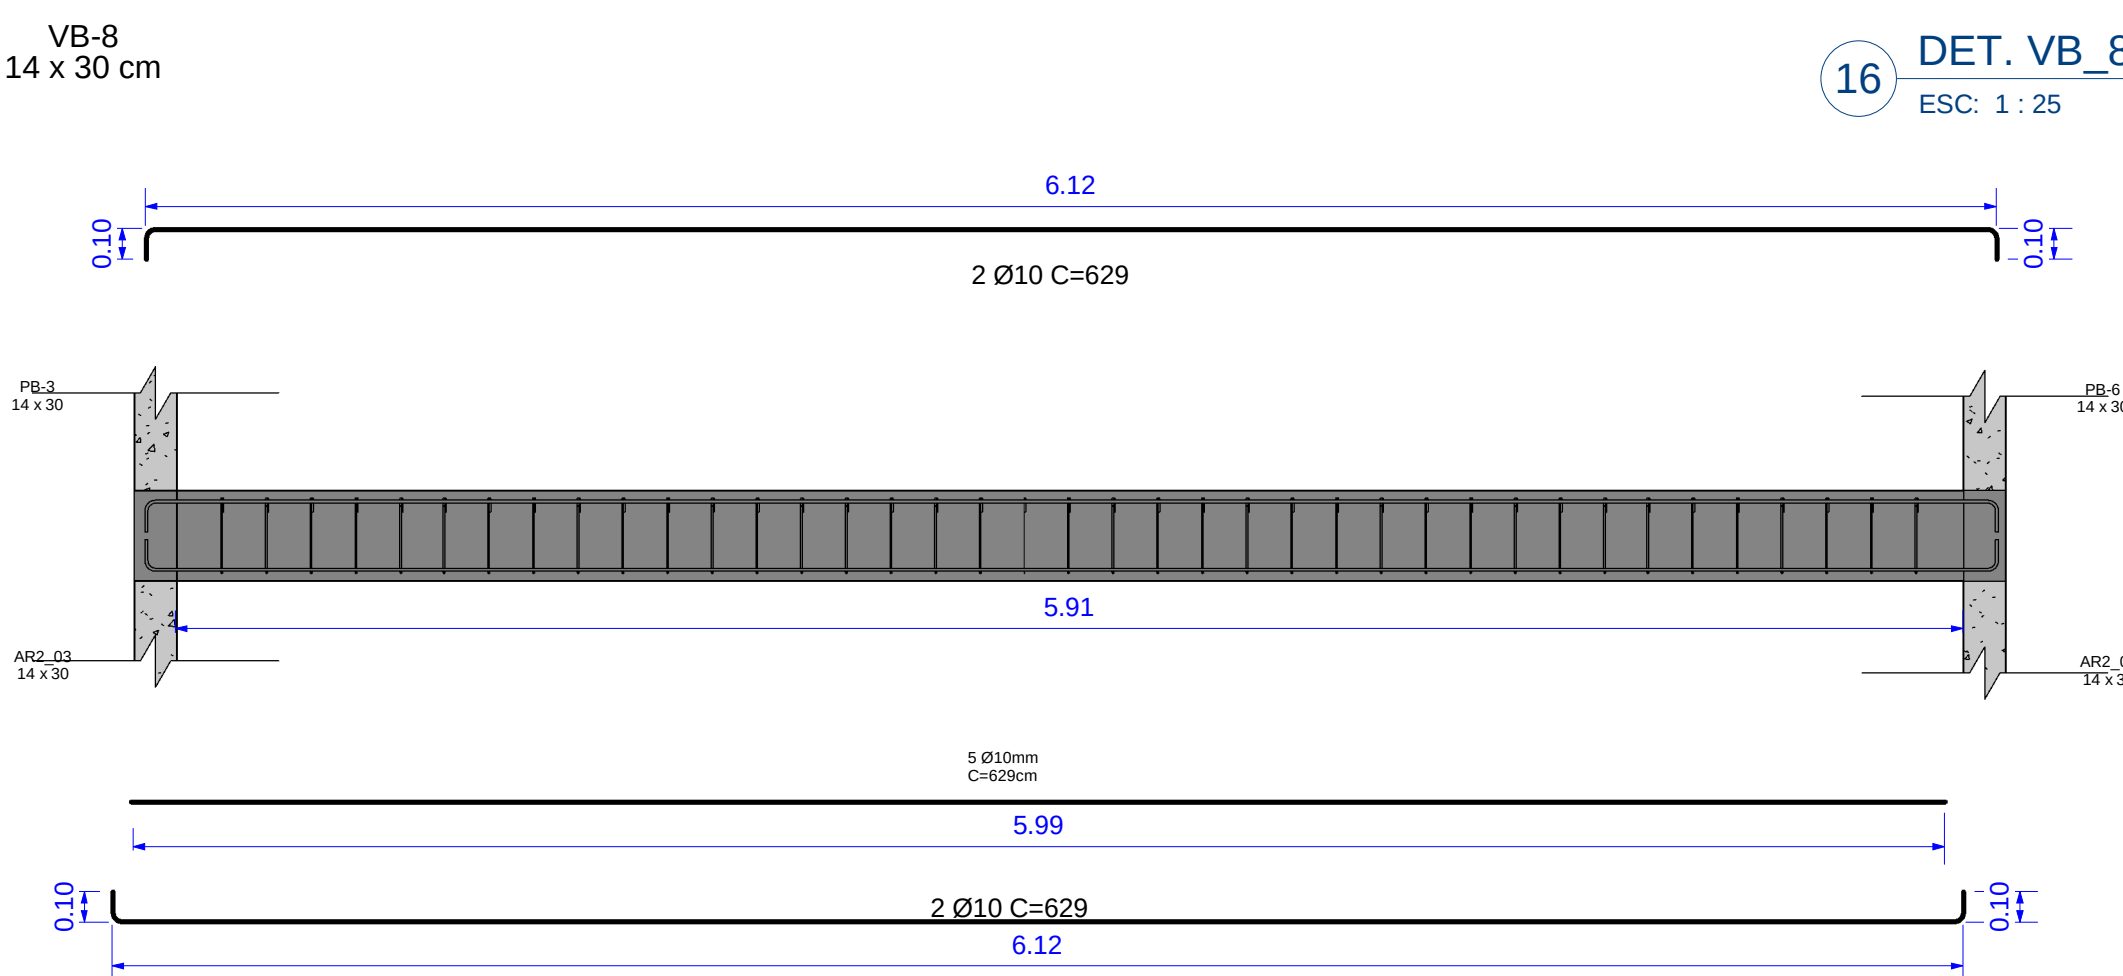


17 CORTE VB-8
ESC: 1 : 10

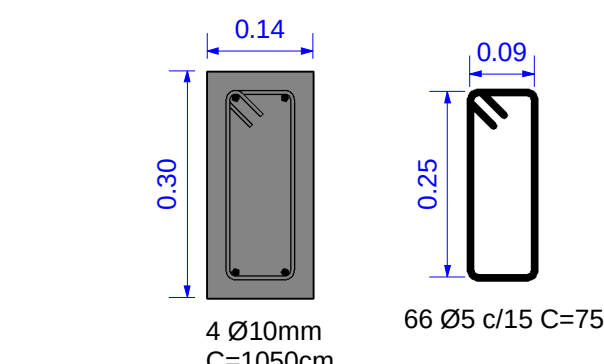


19 CORTE VB-9
ESC: 1 : 10

VB-4
14 x 30 cm


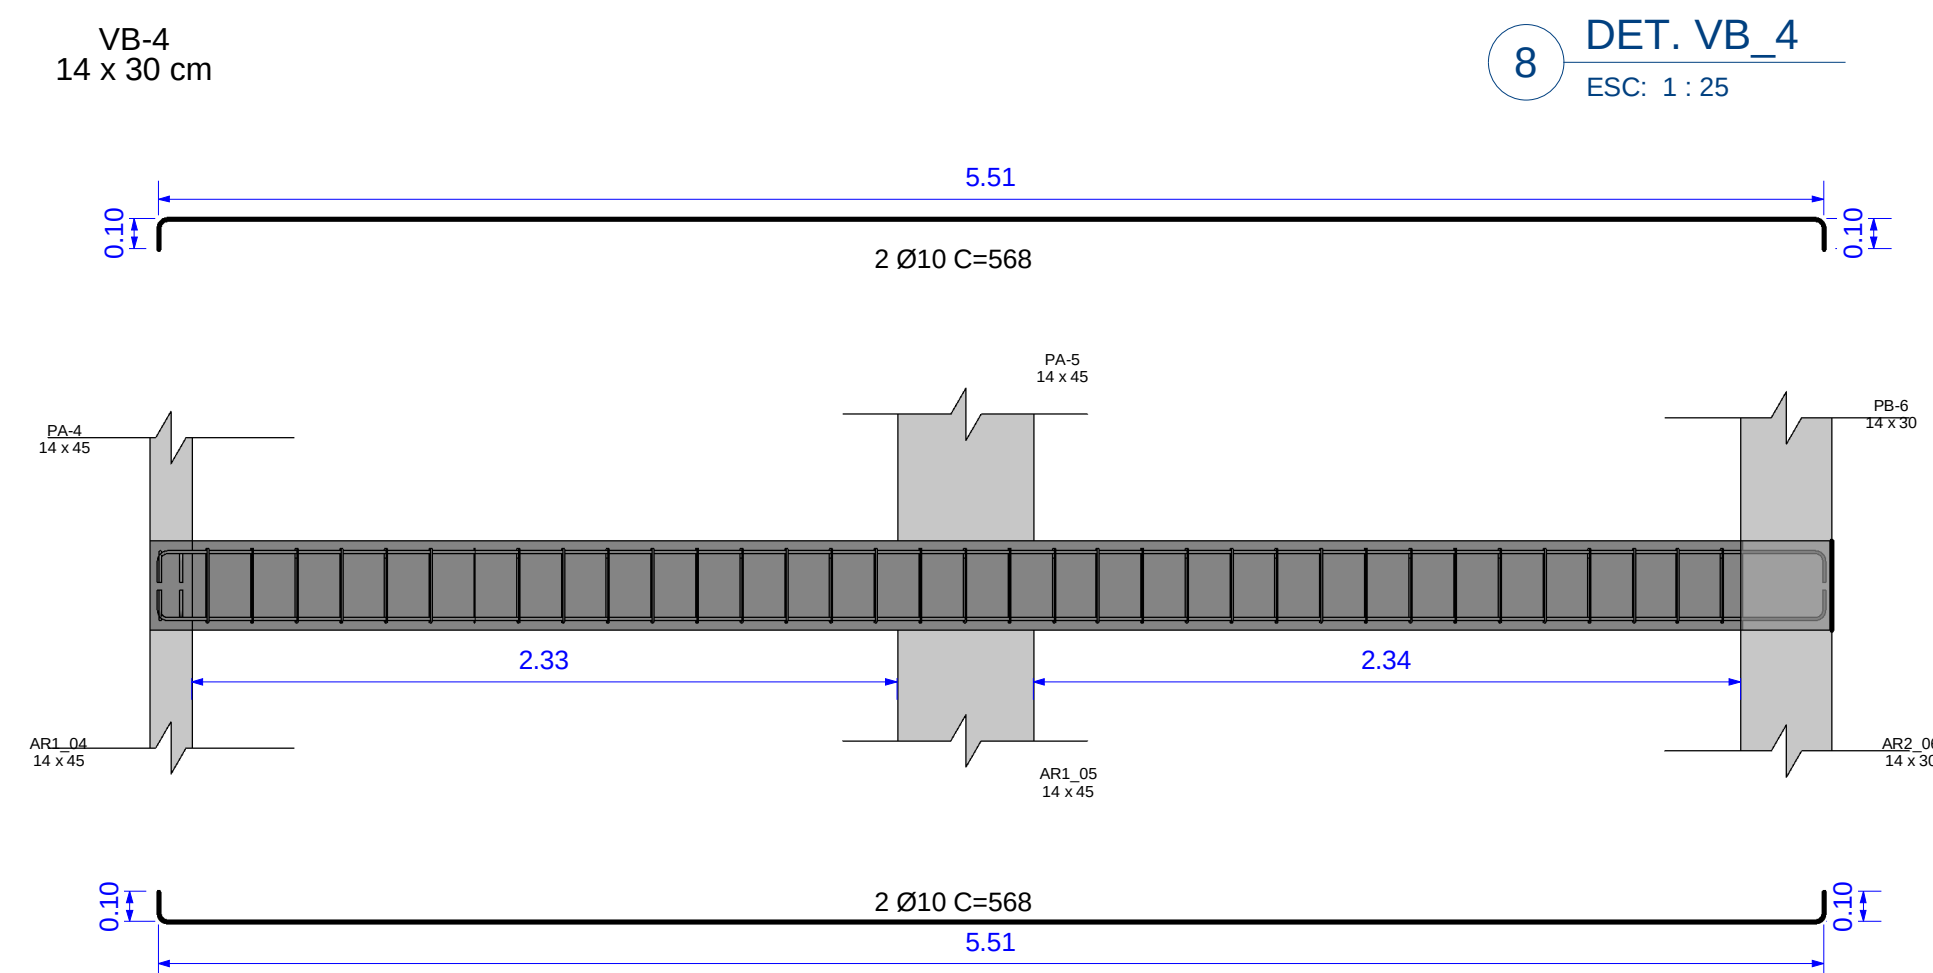








9 CORTE VB-4
ESC: 1 : 10

VB-2
14 x 30 cm

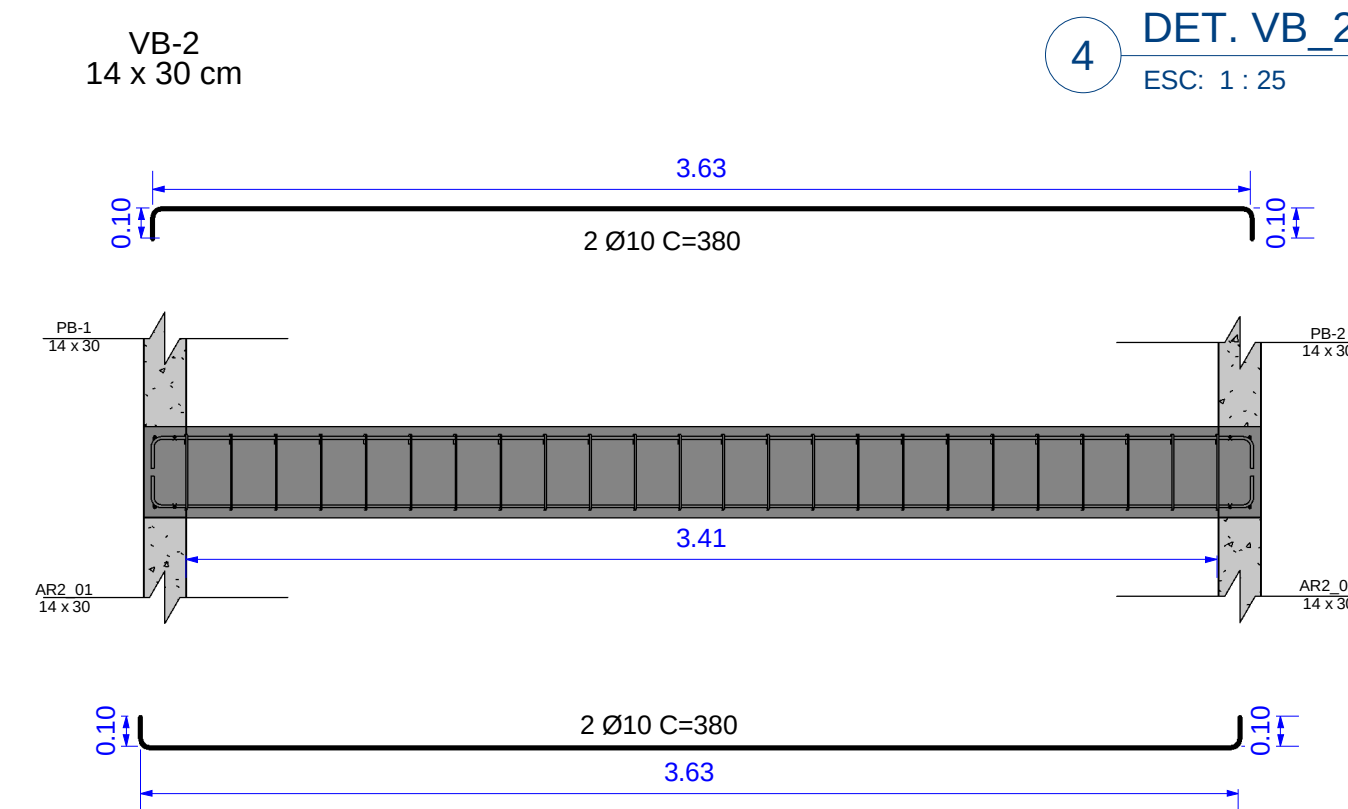

5 CORTE VB-2
ESC: 1 : 10

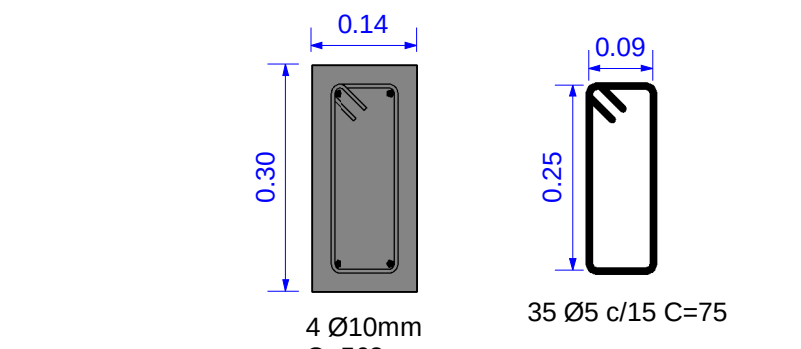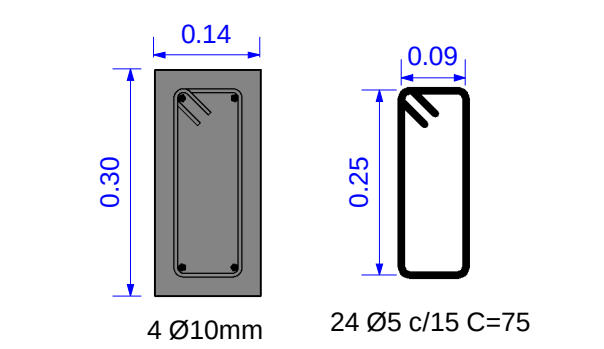

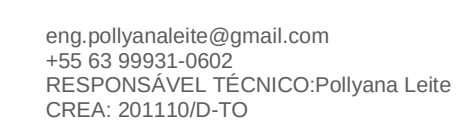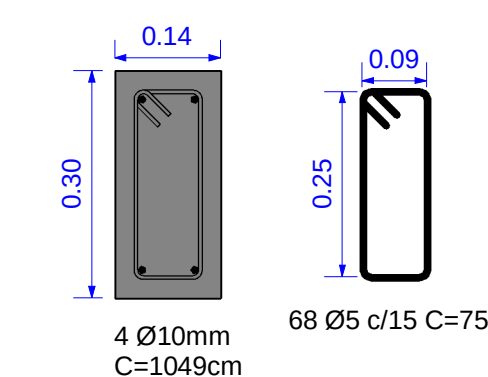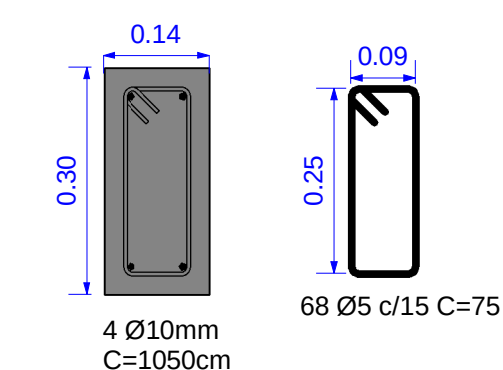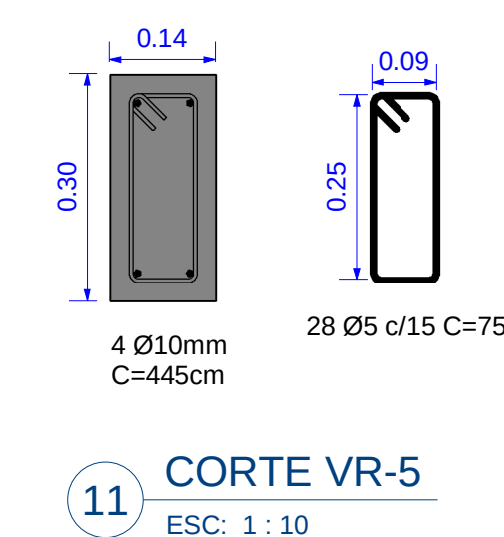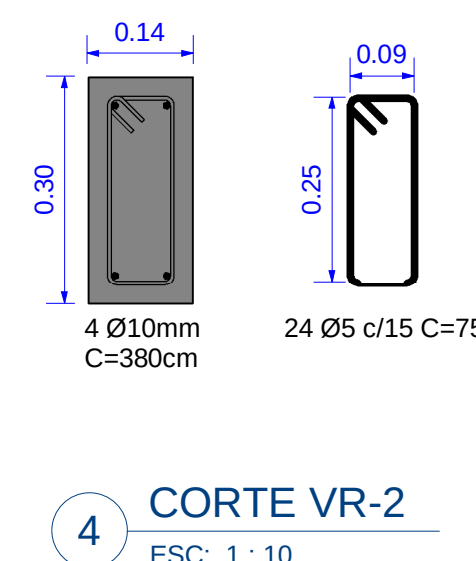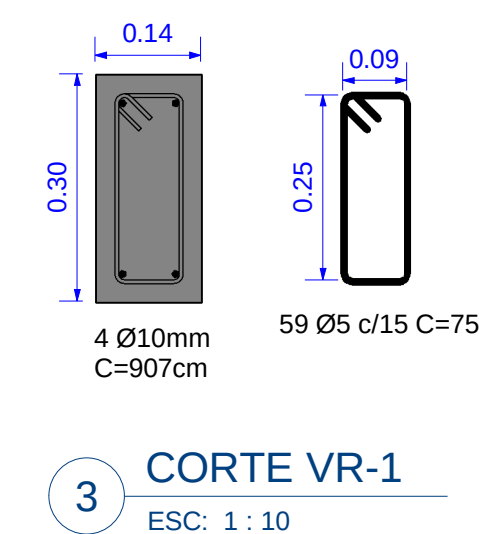

REVISÃO: